


PROJ. REFERENCE NO.	SHEET NO.
I-5987B	TMP-111

PLANS PREPARED FOR THE NCDOT BY:

M MOTT MACDONALD I & E, LLC
1101 HAYNES STREET, SUITE 101
RALEIGH, NC 27604
M MOTT MACDONALD NC LICENSE NO. F-0669

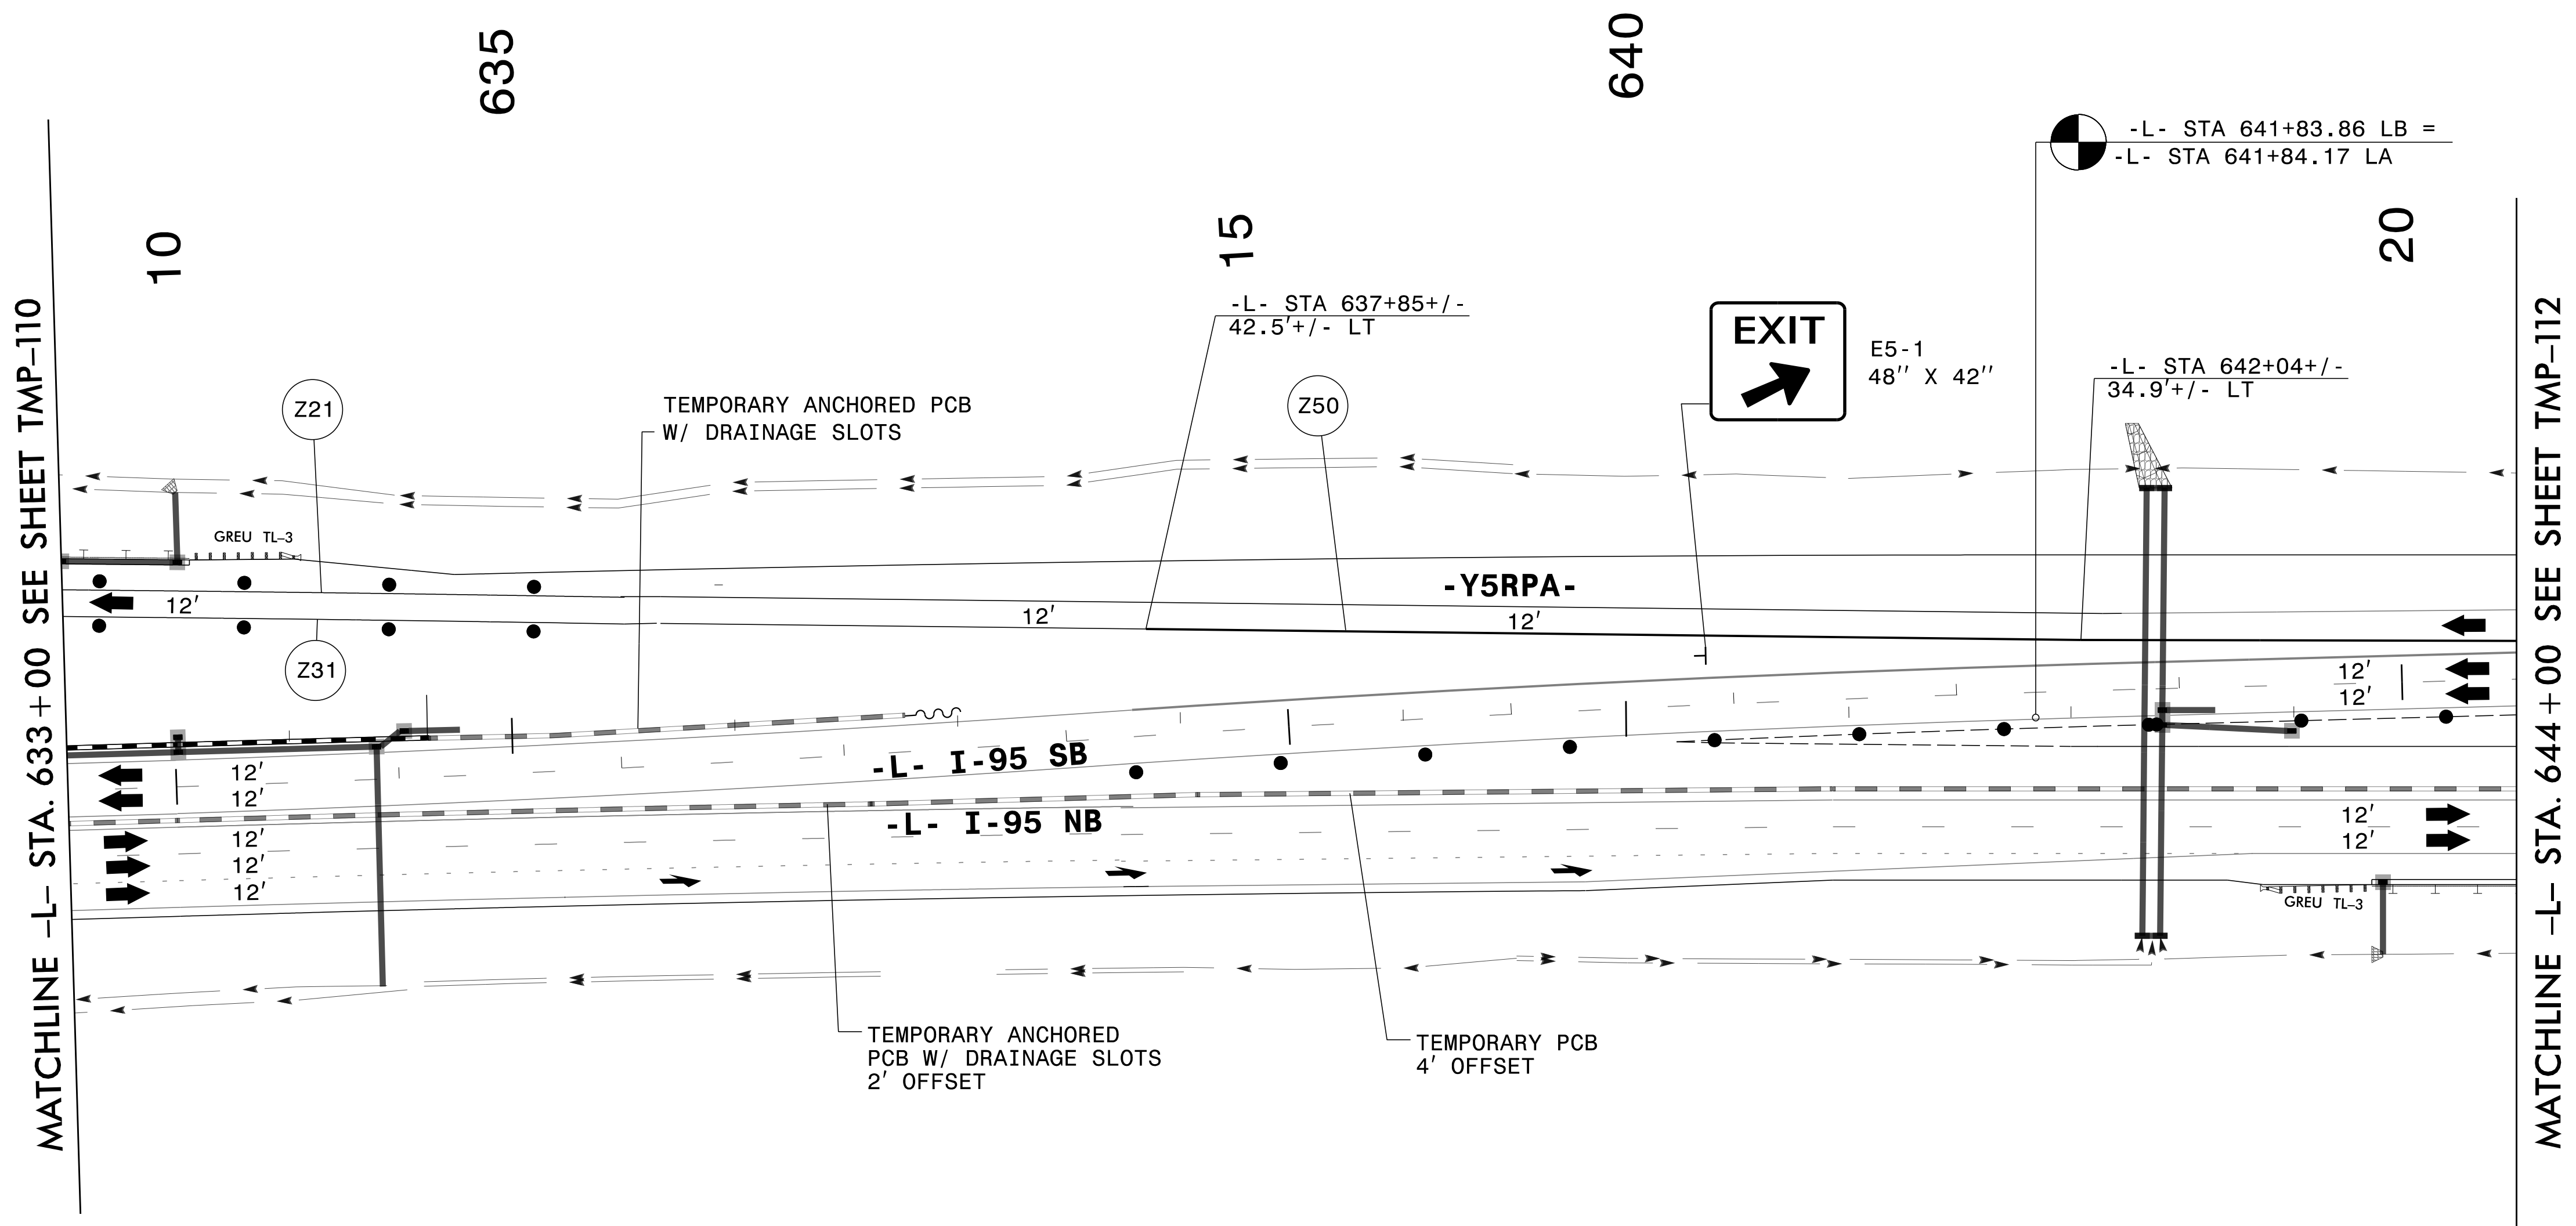


3/29/2022 G:\50100191\NV5_L-5987B\TrafficControl\Top\200_491_L-5987B_TMP-III_Phase IV_Step 3_16.dgn User:ST086227

DocuSigned by:
APPROVED: *Lori D. Stouchko*
AF571AAFF411

DATE: _____

**DOCUMENT NOT CONSIDERED FINAL
UNLESS ALL SIGNATURES COMPLETED**

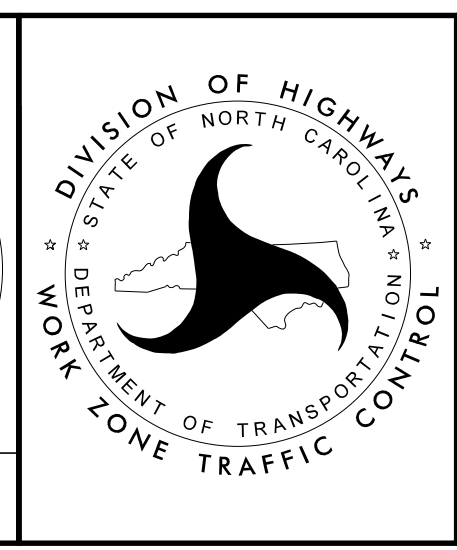

SECTION 1

**TEMPORARY TRAFFIC CONTROL
PHASE IV, STEP 3**