


PROJ. REFERENCE NO.	SHEET NO.
I-5987B	TMP-112

PLANS PREPARED FOR THE NCDOT BY:

M MOTT MACDONALD I & E, LLC
 1101 HAYNES STREET, SUITE 101
 RALEIGH, NC 27604
M MOTT MACDONALD NC LICENSE NO. F-0669

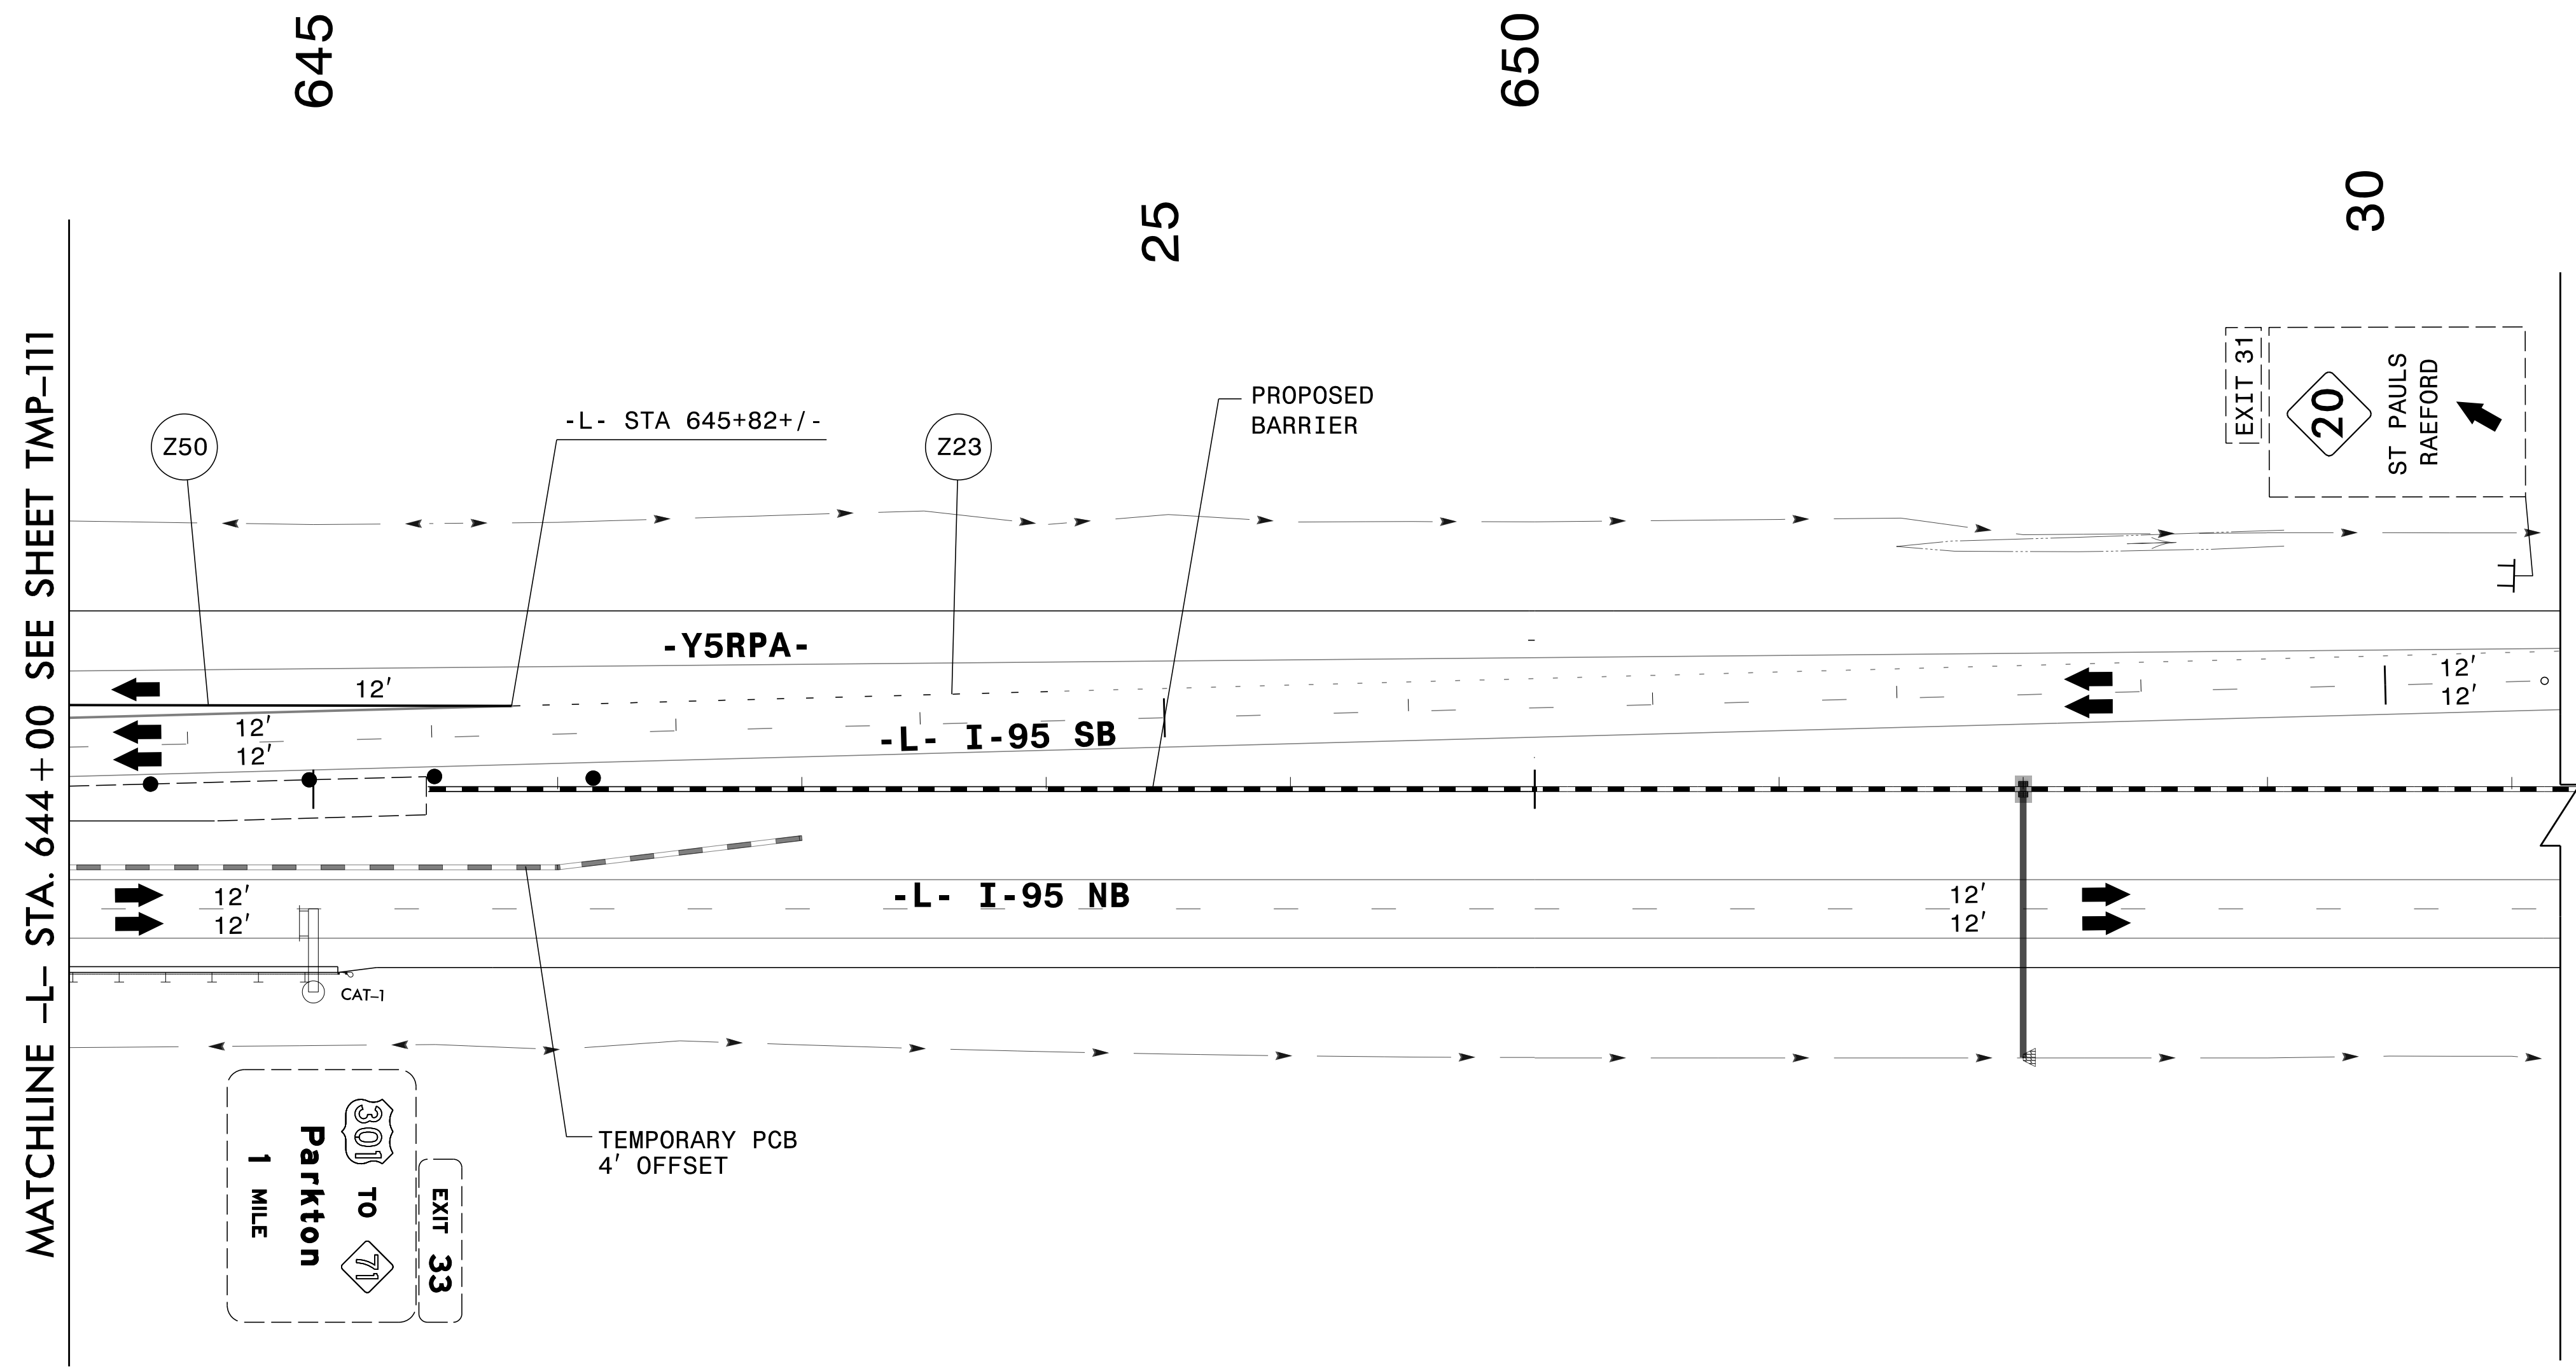


3/29/2022
 G:\50100191\NV5_1-5987B\TrafficControl\Top\200_493_1-5987B-TMP-112_Phase IV_Step 3.dgn
 User:ST086227

APPROVED: *Lori D. Stouchko*
AF571AAFF411

DATE: _____

**DOCUMENT NOT CONSIDERED FINAL
 UNLESS ALL SIGNATURES COMPLETED**

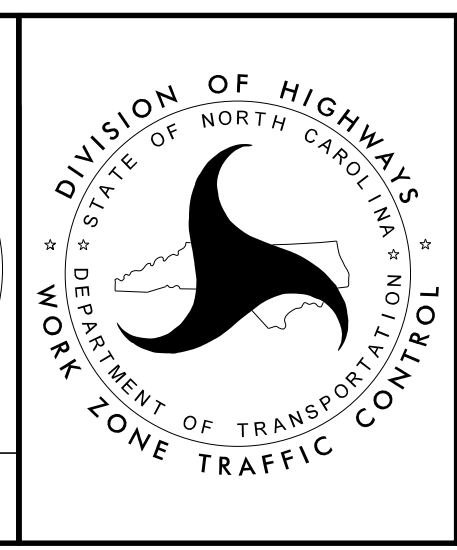

SECTION 1

**TEMPORARY TRAFFIC CONTROL
 PHASE IV, STEP 3**