
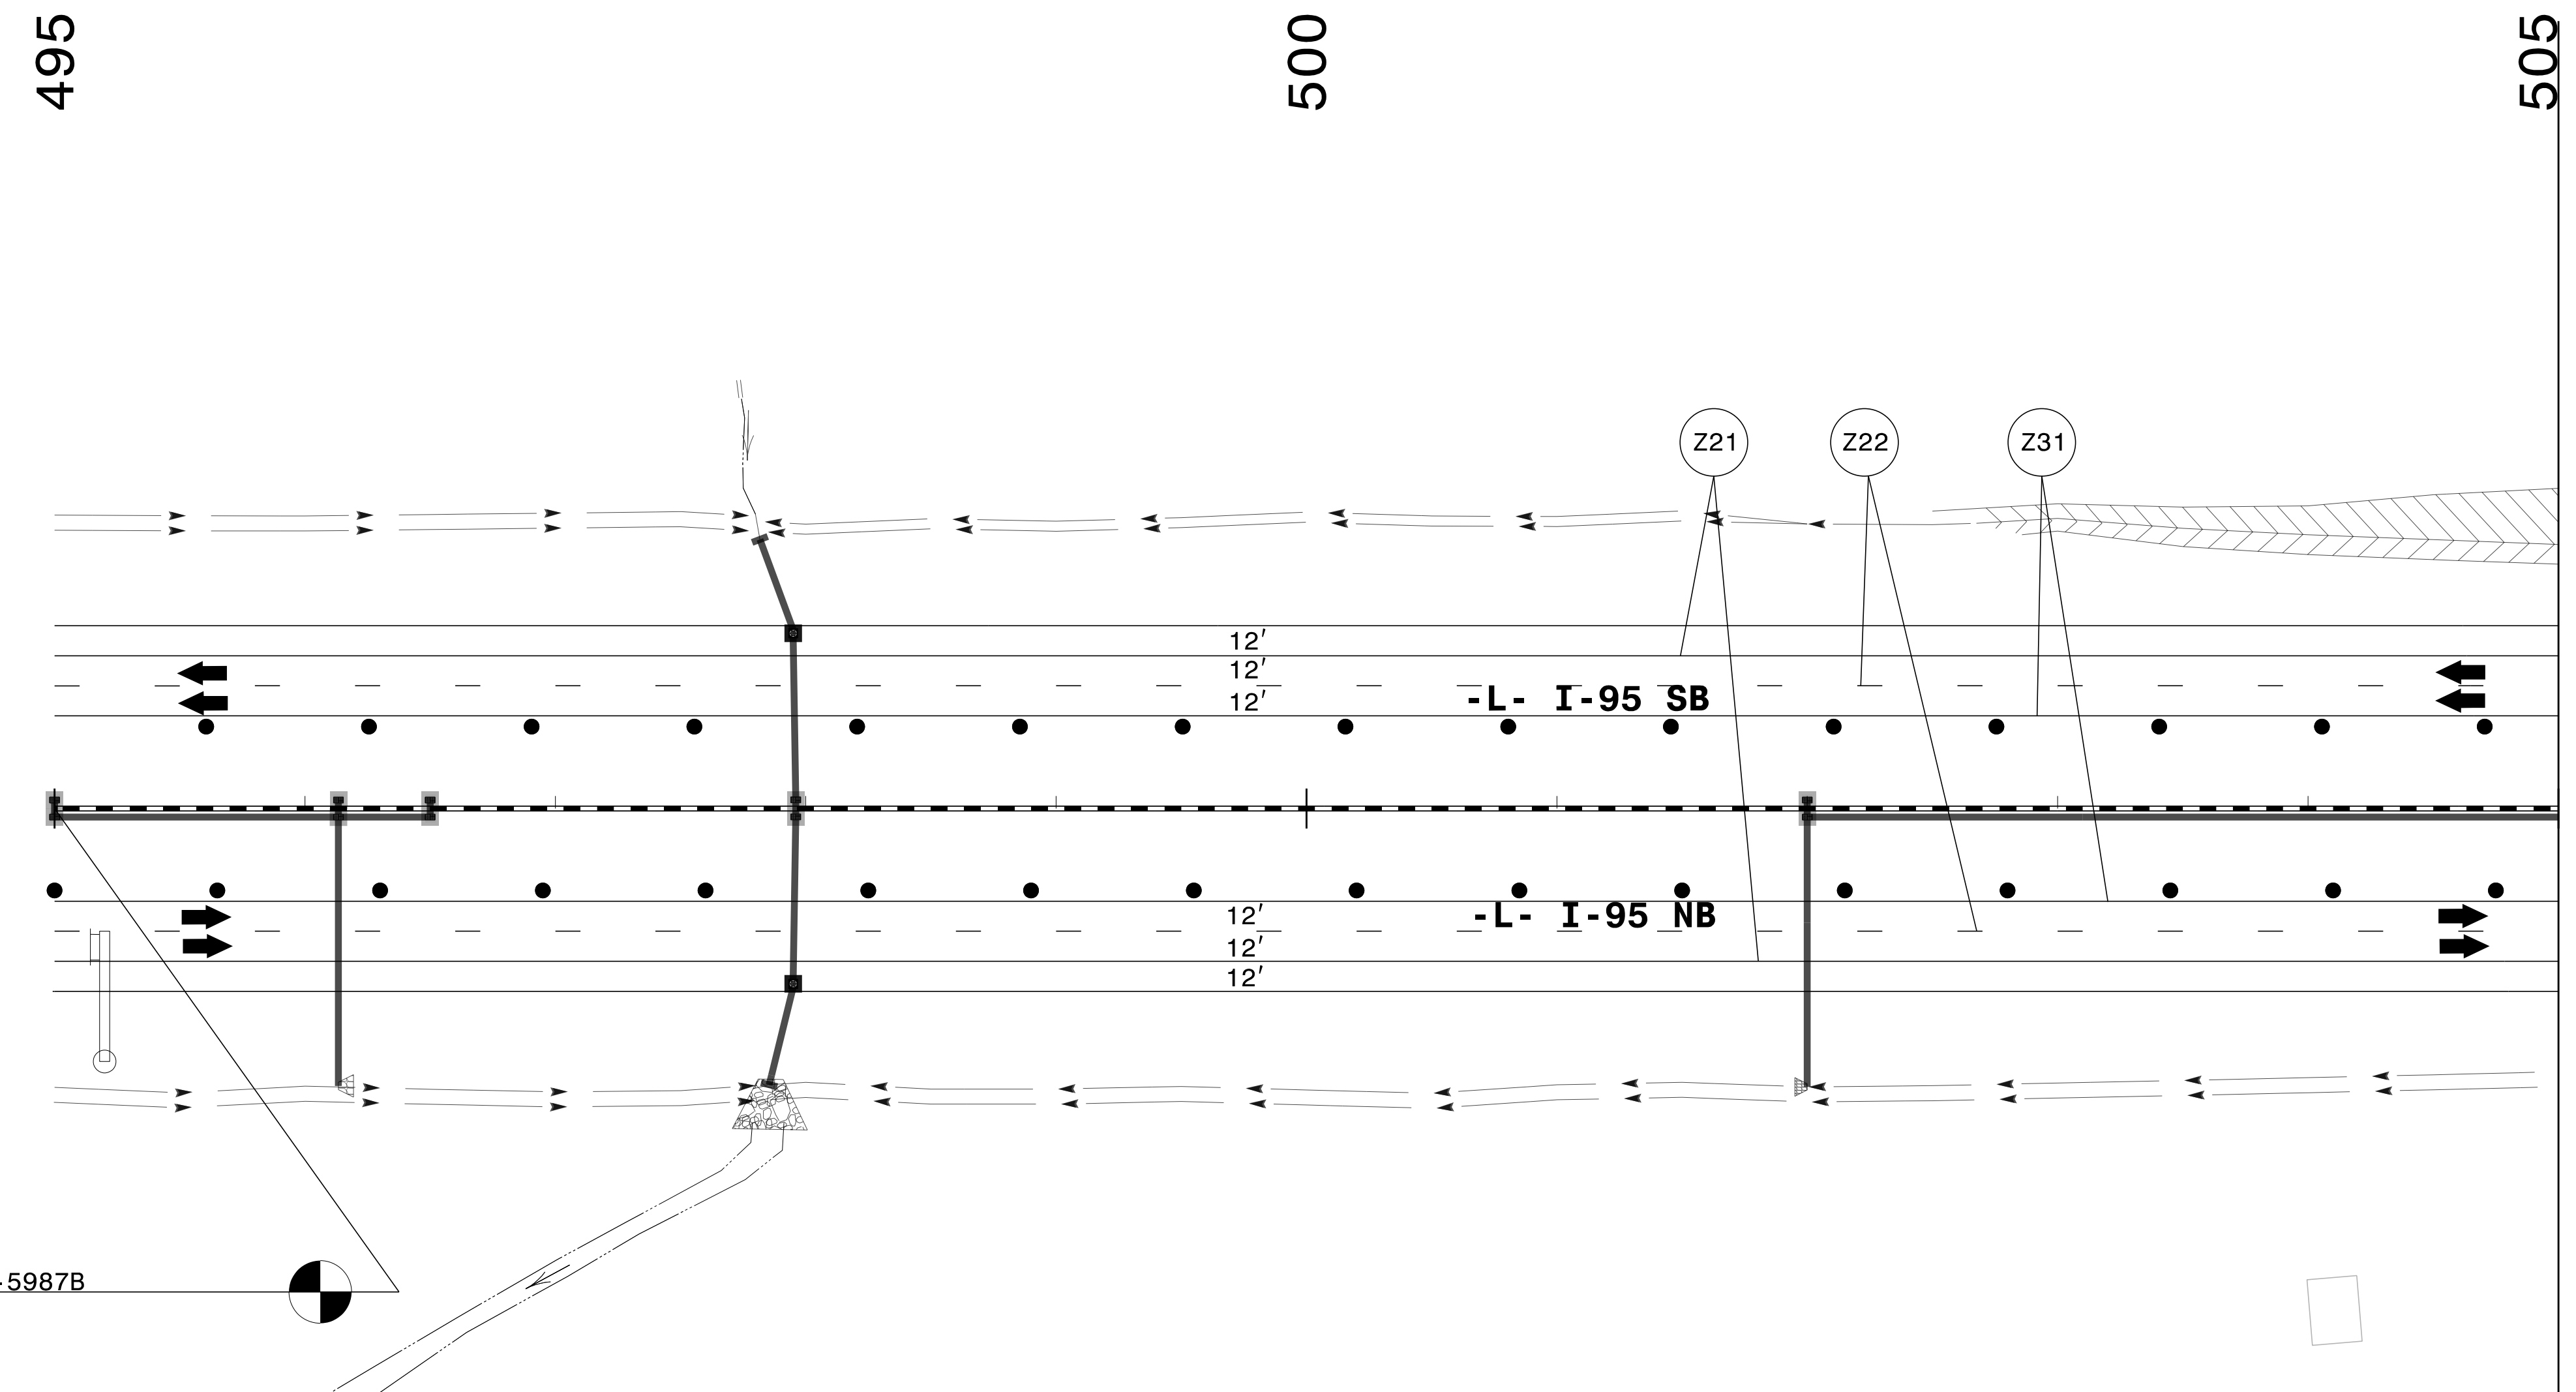


PROJ. REFERENCE NO.	SHEET NO.
I-5987B	TMP-115


PLANS PREPARED FOR THE NCDOT BY:

M MOTT MACDONALD I & E, LLC
 1101 HAYNES STREET, SUITE 101
 RALEIGH, NC 27604
M MOTT MACDONALD NC LICENSE NO. F-0669

NOTE: THE WORK SHOWN IN I-5987B PHASE V IS TO BE COORDINATED WITH WORK SHOWN IN I-5987A PHASE V

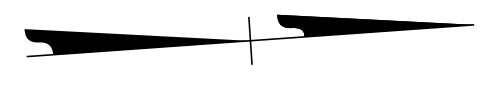

BEGIN TIP PROJECT I-5987B
 -L- STA 495+00.00

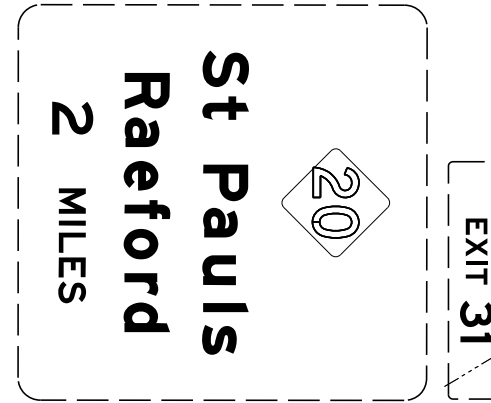


MATCHLINE -L- STA. 505+00 SEE SHEET TMP-116

3/29/2022 G:\50100191\NV5_I-5987B\TrafficControl\Tcpl\200_499_I-5987B-TMP-115_Phase V_4.dgn User:ST086227

DocuSigned by:
 APPROVED: *Lori D. Stouchko*
 AF571AAAF4E11

DATE: _____

**DOCUMENT NOT CONSIDERED FINAL
 UNLESS ALL SIGNATURES COMPLETED**

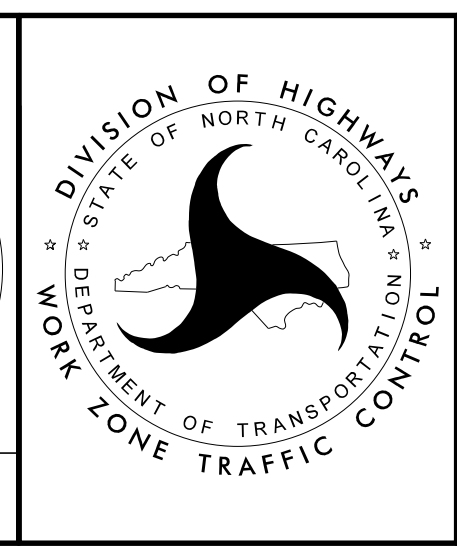

SECTION 1

TEMPORARY TRAFFIC CONTROL
 PHASE V