


PROJ. REFERENCE NO.	SHEET NO.
I-5987B	TMP-116

PLANS PREPARED FOR THE NCDOT BY:

**M** MOTT MACDONALD I & E, LLC  
 1101 HAYNES STREET, SUITE 101  
 RALEIGH, NC 27604  
**M** MOTT MACDONALD NC LICENSE NO. F-0669

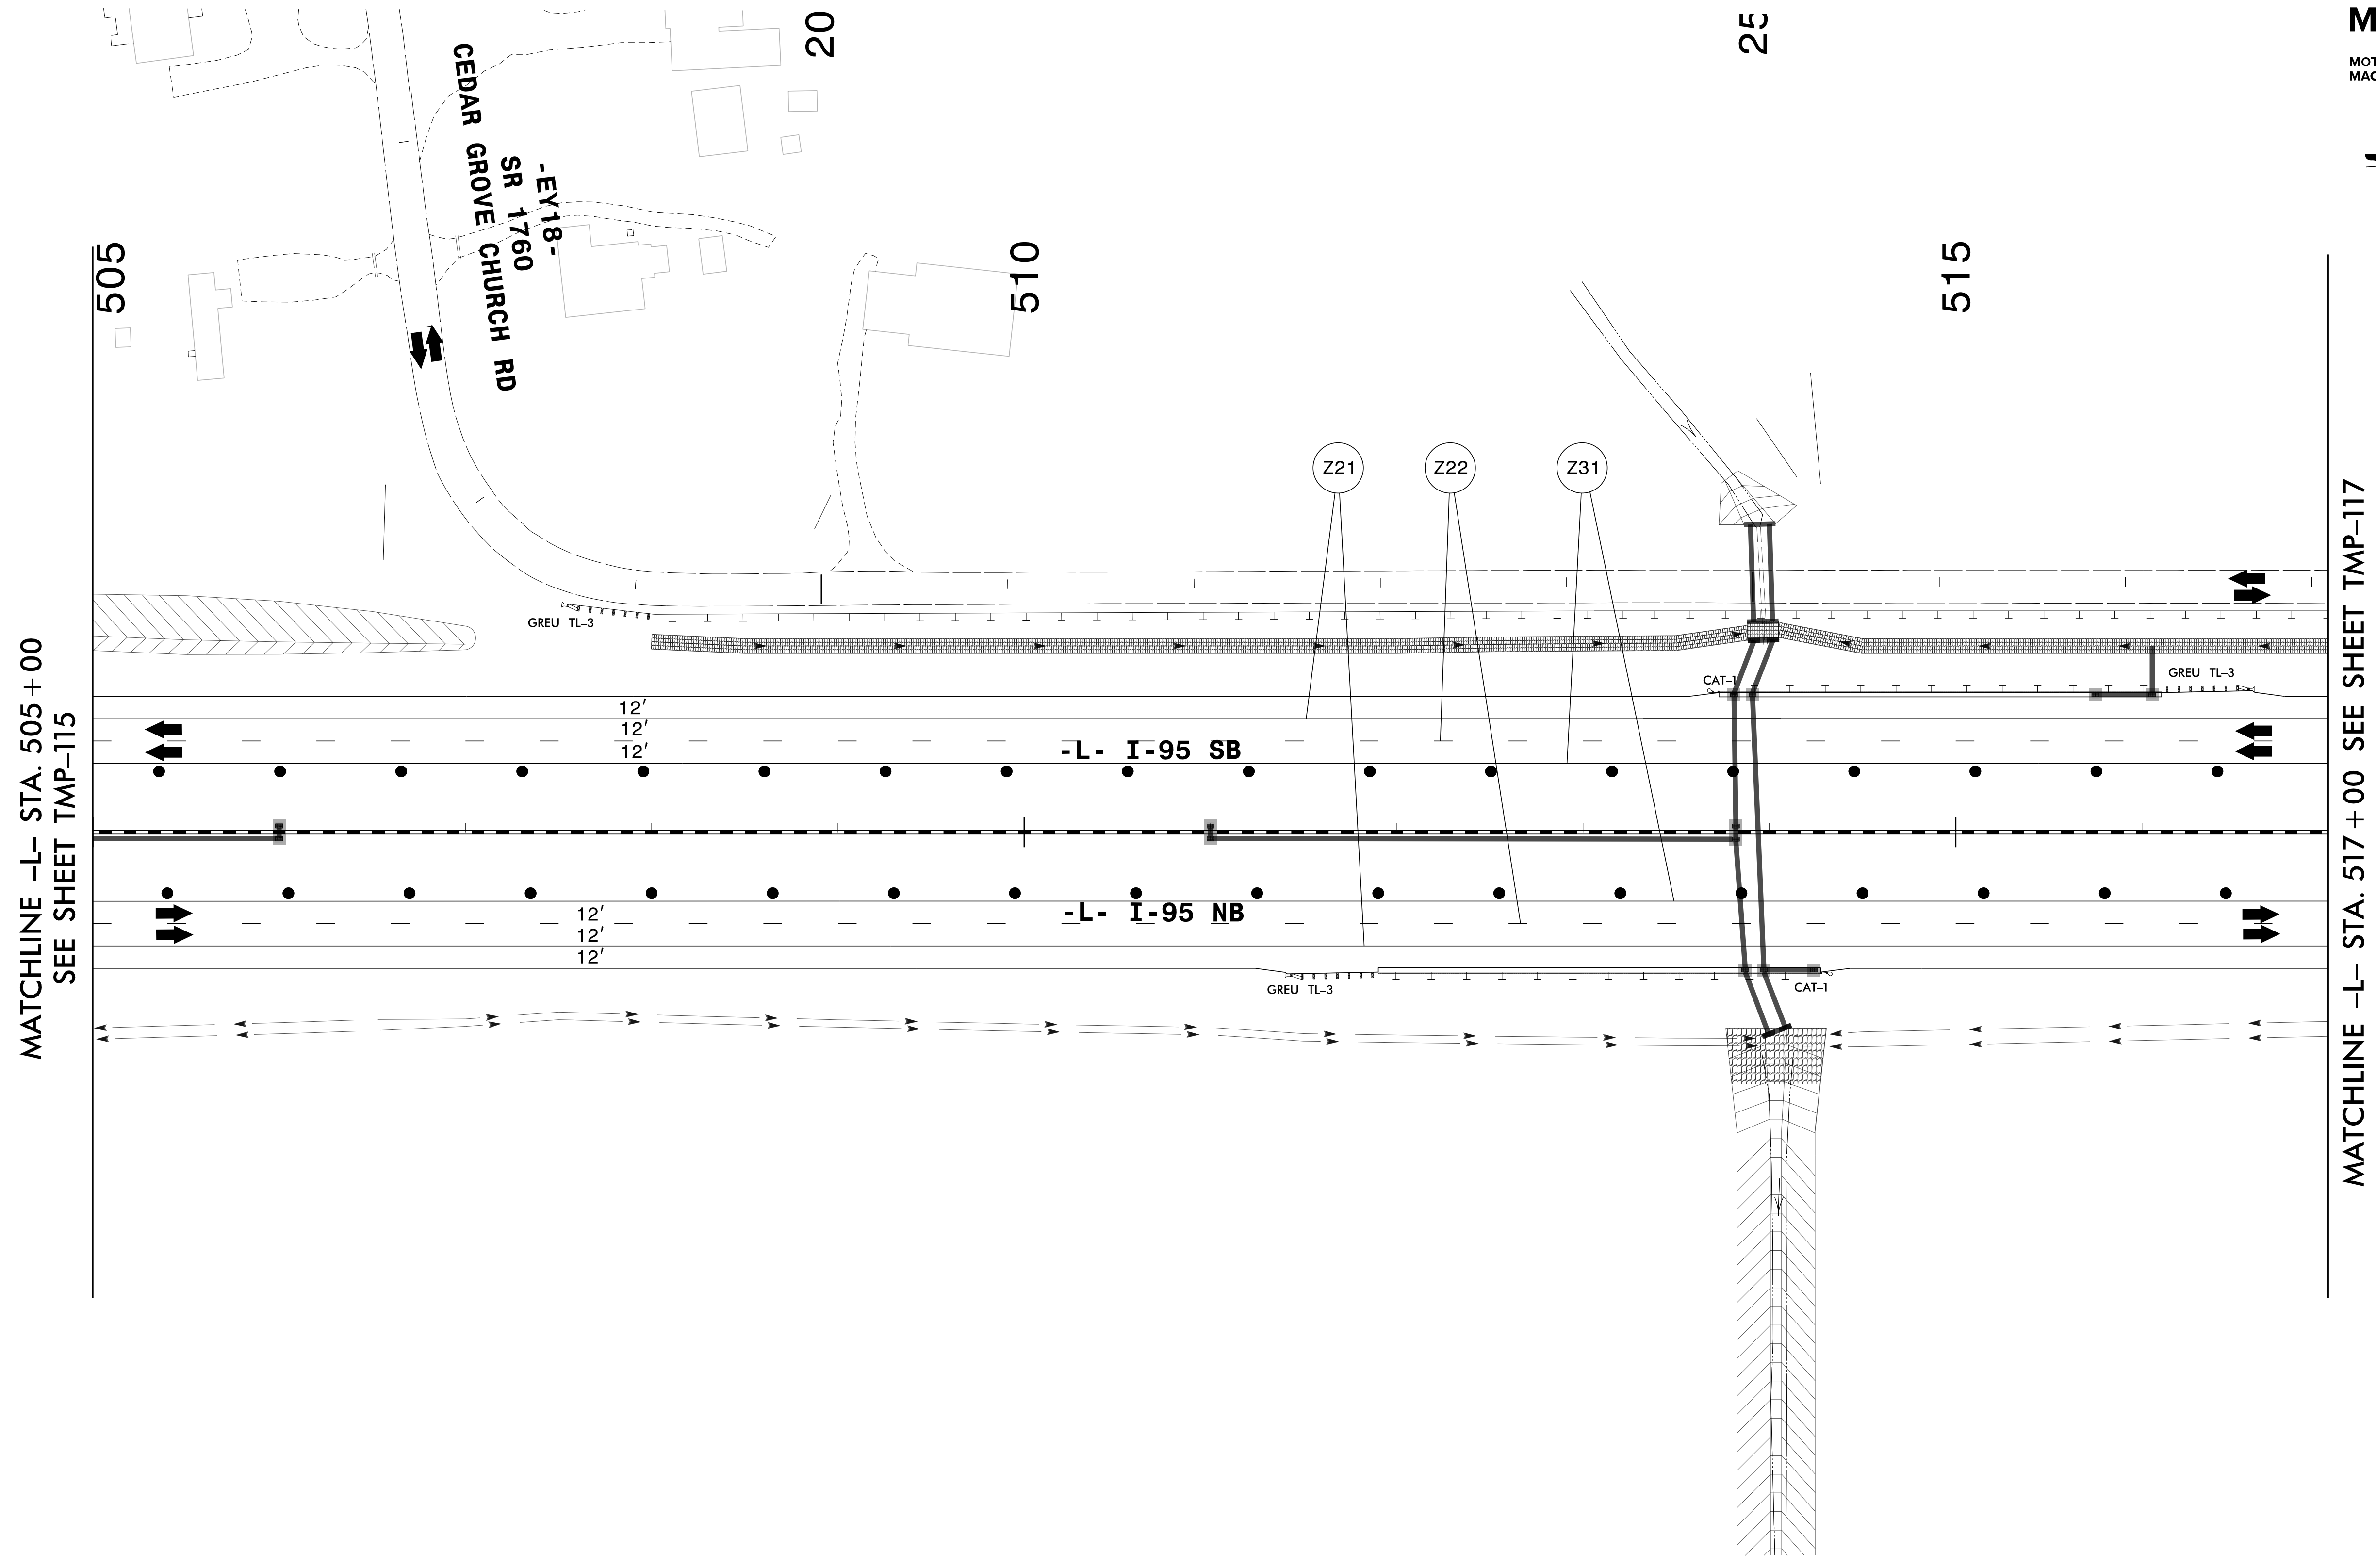

MATCHLINE -L- STA. 505+00  
SEE SHEET TMP-115

MATCHLINE -L- STA. 517+00 SEE SHEET TMP-117

3/29/2022  
 G:\50100191\NV5\_L-5987B\TrafficControl\Top\200\_501\_L-5987B\_TMP-116\_Phase V\_5.dgn  
 User:ST086227

DocuSigned by:  
 APPROVED: *Lori D. Stouchko*  
 AF571AAAF4E411

DATE: \_\_\_\_\_

**DOCUMENT NOT CONSIDERED FINAL  
 UNLESS ALL SIGNATURES COMPLETED**



SECTION 1

TEMPORARY TRAFFIC CONTROL  
 PHASE V