

MATCHLINE -L- STA. 577 + 00
SEE SHEET TMP-121


MATCHLINE -L- STA. 589 + 00 SEE SHEET TMP-124

SEE SHEET TMP-123
FOR SECTIONS

DocuSigned by:
APPROVED *Lori D. Stouchko*
AF571AAAF4E411

DATE: _____

**DOCUMENT NOT CONSIDERED FINAL
UNLESS ALL SIGNATURES COMPLETED**

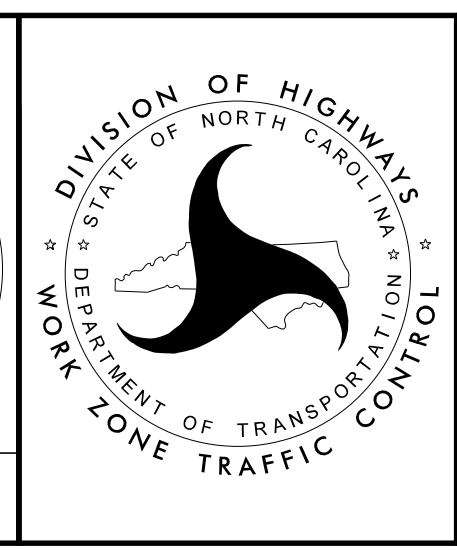

SECTION 1

TEMPORARY TRAFFIC CONTROL
PHASE V