


PROJ. REFERENCE NO.	SHEET NO.
I-5987B	TMP-124

PLANS PREPARED FOR THE NCDOT BY:

M MOTT MACDONALD I & E, LLC
 1101 HAYNES STREET, SUITE 101
 RALEIGH, NC 27604
M MOTT MACDONALD
 NC LICENSE NO. F-0669

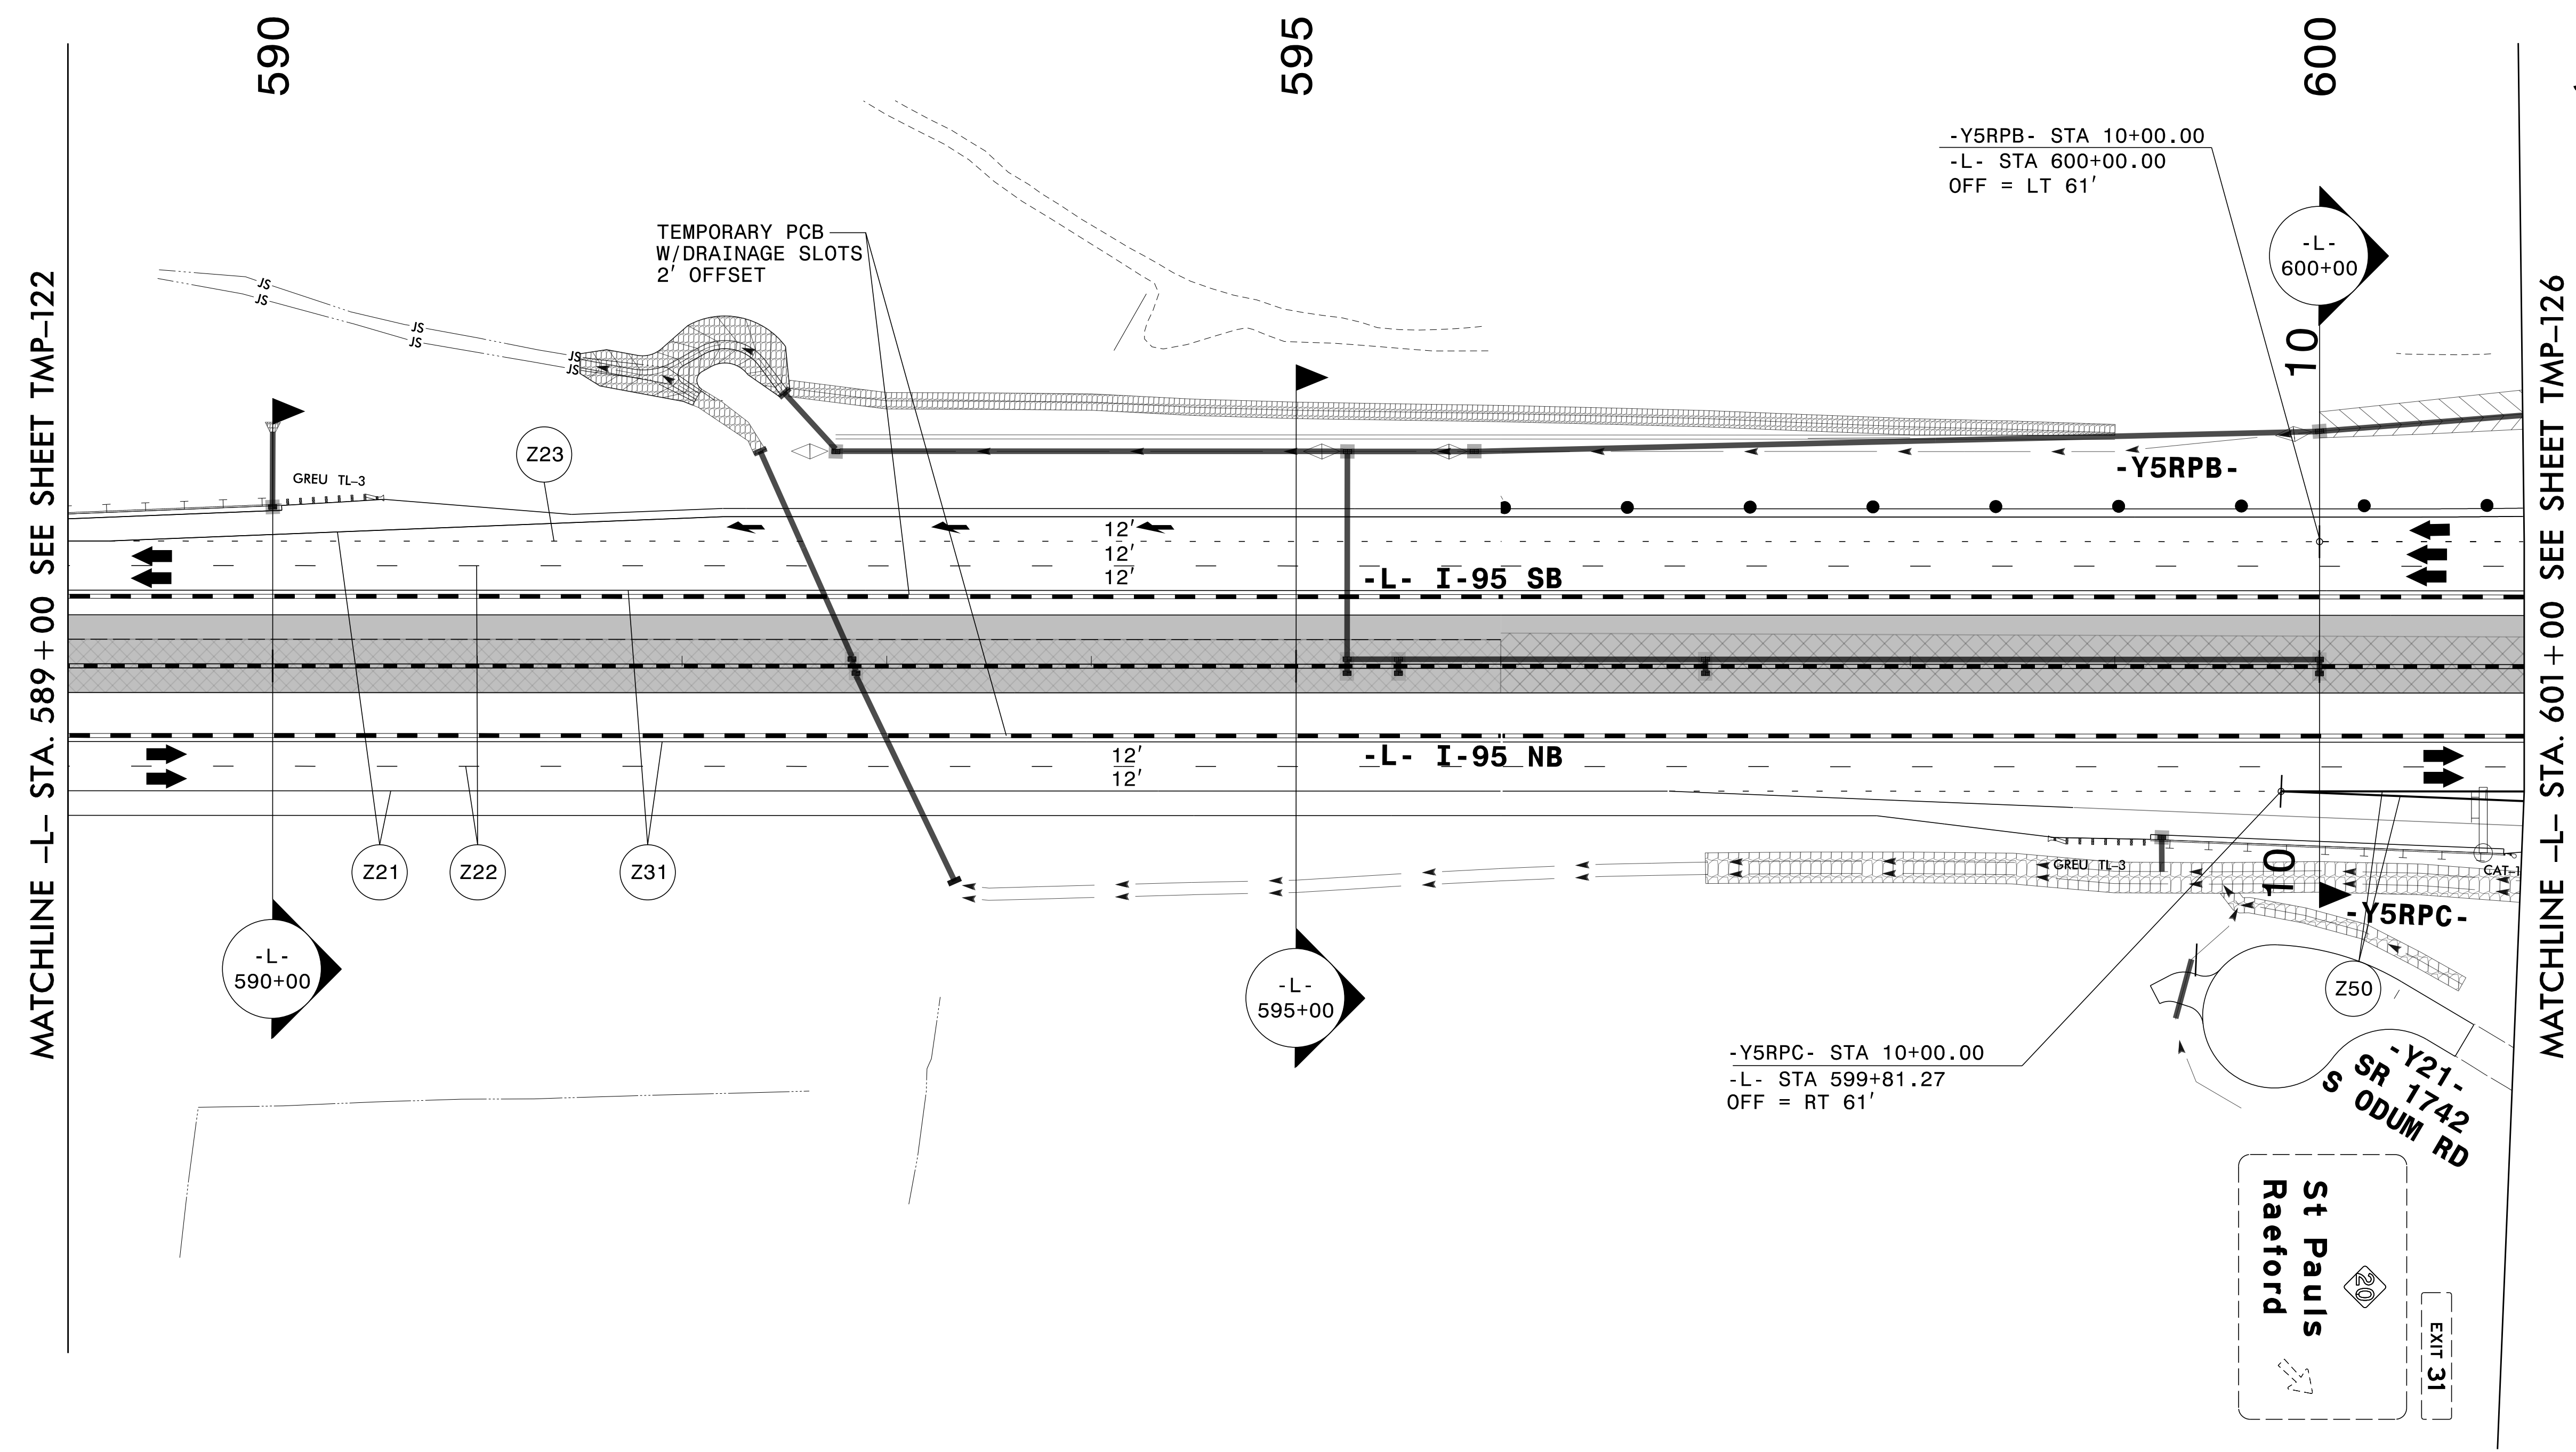

SEE SHEET TMP-125
FOR SECTIONS


3/29/2022
 G:\50100191\NV5_I-5987B\TrafficControl\Twp\200_517_I-5987B_TMP-124_Phase V_I2.dgn
 User:ST086227

DocuSigned by:
 APPROVED: *Lori D. Stouchko*
 AF571AAAF411

DATE: _____

SEAL
 034437
 ENGINEER
 LORI D. STOUCHKO

**DOCUMENT NOT CONSIDERED FINAL
 UNLESS ALL SIGNATURES COMPLETED**

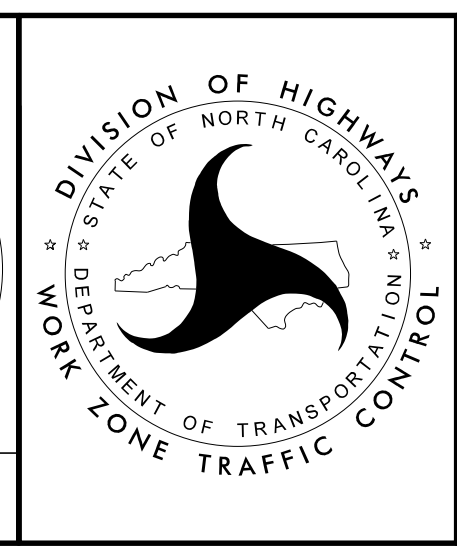

SECTION 1

TEMPORARY TRAFFIC CONTROL
 PHASE V