
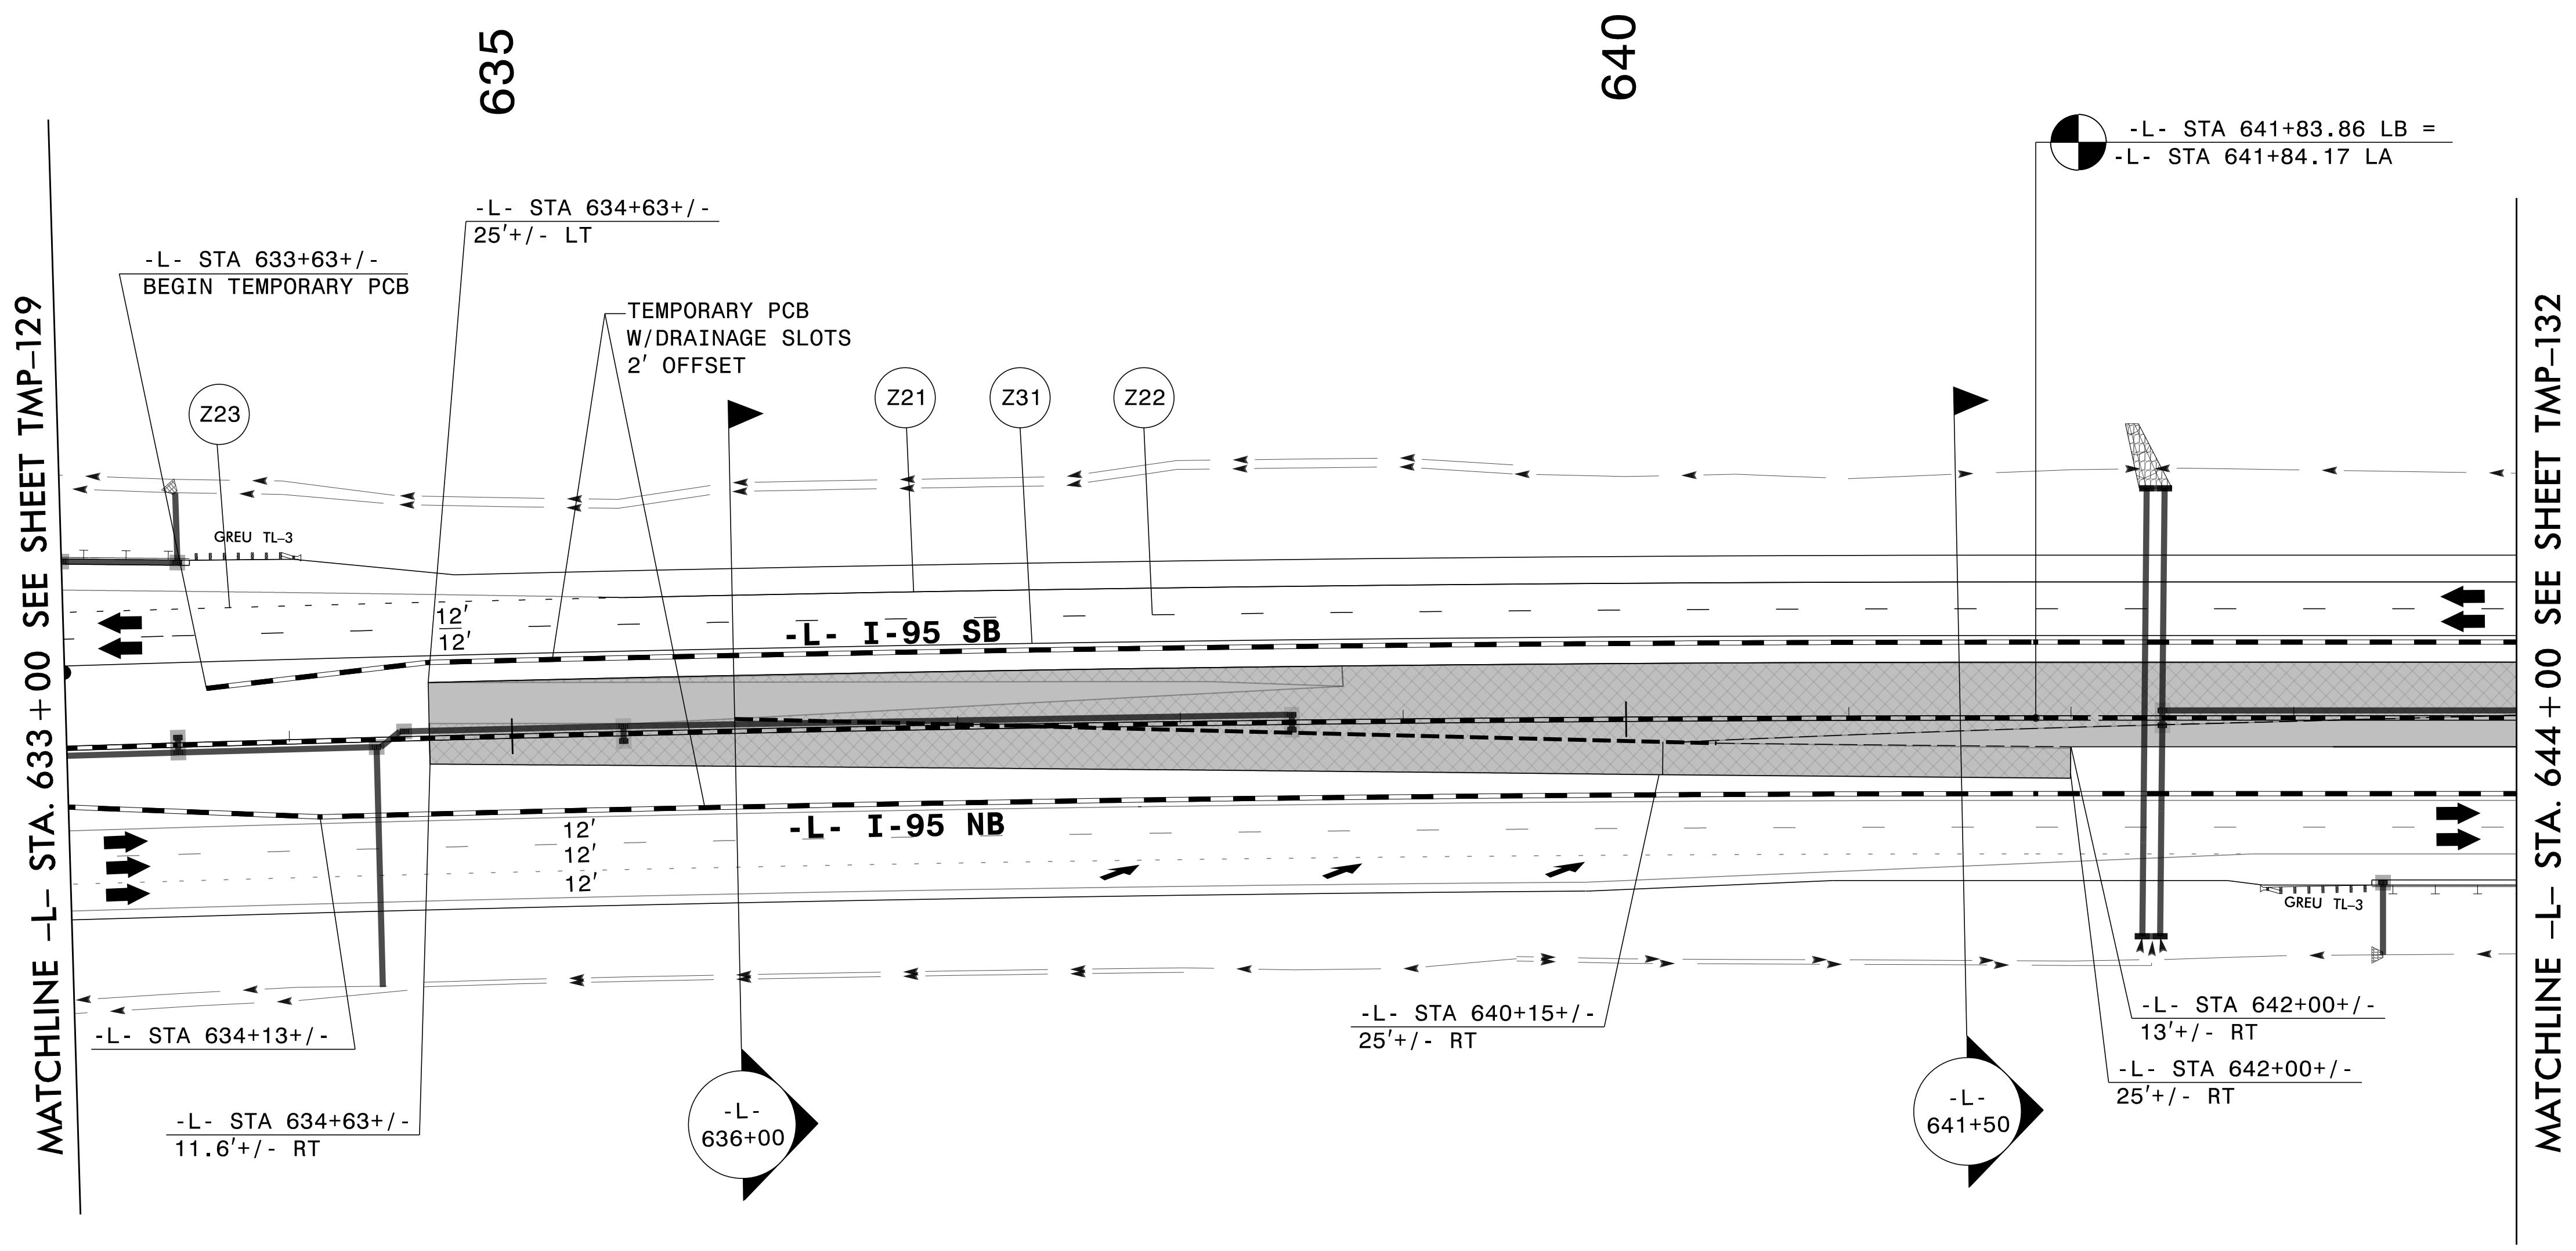


PROJ. REFERENCE NO.	SHEET NO.
I-5987B	TMP-131

PLANS PREPARED FOR THE NCDOT BY:

**M** MOTT MACDONALD I & E, LLC  
1101 HAYNES STREET, SUITE 101  
RALEIGH, NC 27604  
NC LICENSE NO. F-0669

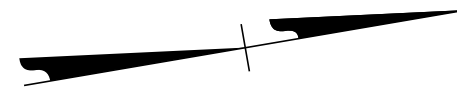


SEE SHEET TMP-131 FOR SECTIONS

3/29/2022 G:\50100191\NV5\_L-5987B\TrafficControl\Top\200\_531\_L-5987B\_TMP-131\_Phase V\_16.dgn User:ST086227

DocuSigned by:  
APPROVED: *Lori D. Stouchko*  
AF571AAAF411

DATE: \_\_\_\_\_

**DOCUMENT NOT CONSIDERED FINAL  
UNLESS ALL SIGNATURES COMPLETED**

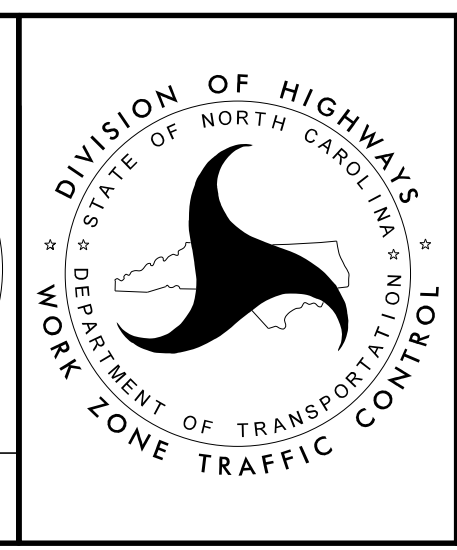

SECTION 1

TEMPORARY TRAFFIC CONTROL  
PHASE V