

MATCHLINE -L- STA. 698 + 00 SEE SHEET TMP-134C

MATCHLINE -L- STA. 711 + 00 SEE SHEET TMP-134E


SEE TMP-138A FOR CROSS SECTION DETAILS

3/15/2022  
 U:\Traffic\Transportation Management Plan\TCP\PLAN SHEETS\I-5987B\_TMP-134D\_PHASE I\_STEP 1A.dgn  
 angood

**Stantec**  
 Stantec Consulting Services Inc.  
 801 Jones Franklin Road  
 Suite 300  
 Raleigh, NC 27606  
 Tel. 919.851.6866  
 Fax. 919.851.7024  
 www.stantec.com  
 License No. F-0672

4/29/2022

DOCUMENT NOT CONSIDERED FINAL  
 UNLESS ALL SIGNATURES COMPLETED

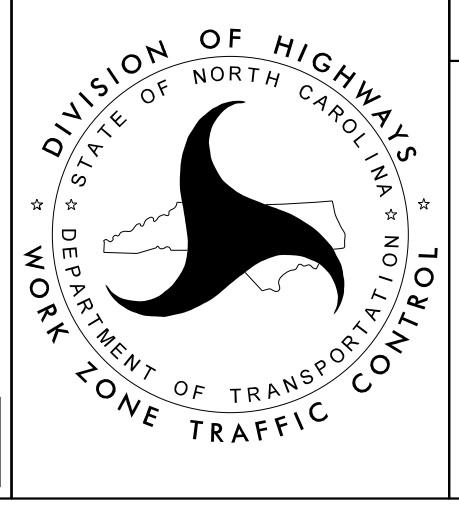

SECTION 2

-L- I-95  
 PHASE I  
 STEP 1A