

MATCHLINE -L- STA. 722 +00 SEE SHEET TMP-134E

BREAKLINE -L- STA. 734 + 00

725

730

40

-L- I-95 SB

-L- I-95 NB

-SR3- OAKLAND RD

-L- STA 729+80  
GAS - EXIT 33


Retain Existing  
Ground Mounted Sign

-L- STA. 726+00

3/15/2022  
U:\Traffic\Transportation Management\Plan\TCP\PLAN SHEETS\I-5987B\_TMP-134F\_PHASE I\_STEP 1A.dgn  
angood




Stantec Consulting Services Inc.  
801 Jones Franklin Road  
Suite 300  
Raleigh, NC 27606  
Tel. 919.851.6866  
Fax. 919.851.7024  
www.stantec.com  
License No. F-0672

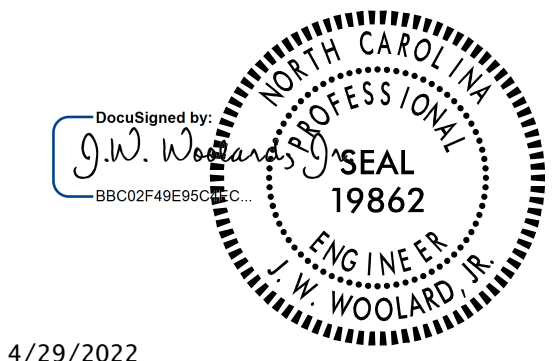

4/29/2022

DOCUMENT NOT CONSIDERED FINAL  
UNLESS ALL SIGNATURES COMPLETED

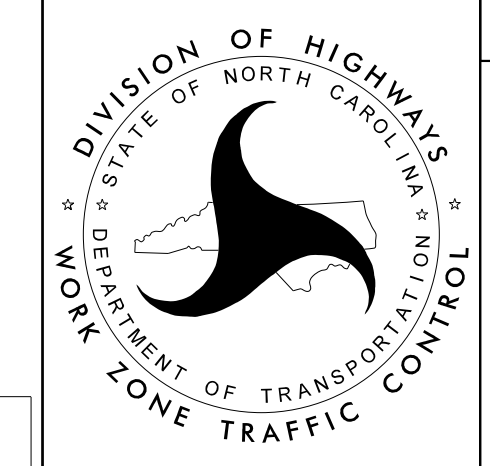

SECTION 2

-L- I-95  
PHASE I  
STEP 1A