

MATCHLINE -L- STA. 698 + 00 SEE SHEET TMP-137

MATCHLINE -L- STA. 711 + 00 SEE SHEET TMP-139

SEE TMP-138A FOR CROSS SECTION DETAILS


3/15/2022
U:\Traffic\Transportation Management Plan\TCP\PLAN SHEETS\I-5987B_TMP-138_PHASE 1_STEP 1B.dgn
angood

Stantec
 Stantec Consulting Services Inc.
 801 Jones Franklin Road
 Suite 300
 Raleigh, NC 27606
 Tel. 919.851.6866
 Fax. 919.851.7024
 www.stantec.com
 License No. F-0672

DocuSigned by
 J.W. Woolard
 58BC20F49E56561C

4/29/2022

**DOCUMENT NOT CONSIDERED FINAL
 UNLESS ALL SIGNATURES COMPLETED**

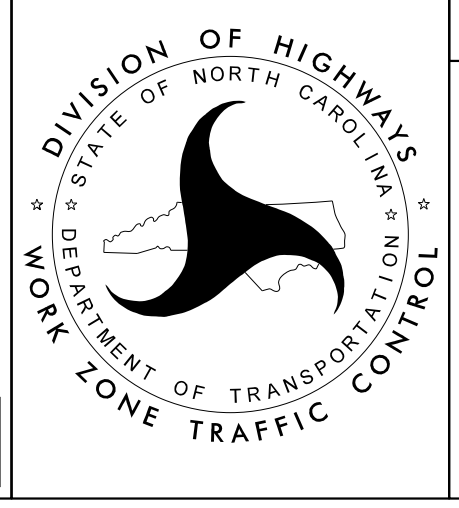

SECTION 2

-L- I-95
 PHASE I
 STEP 1B

