
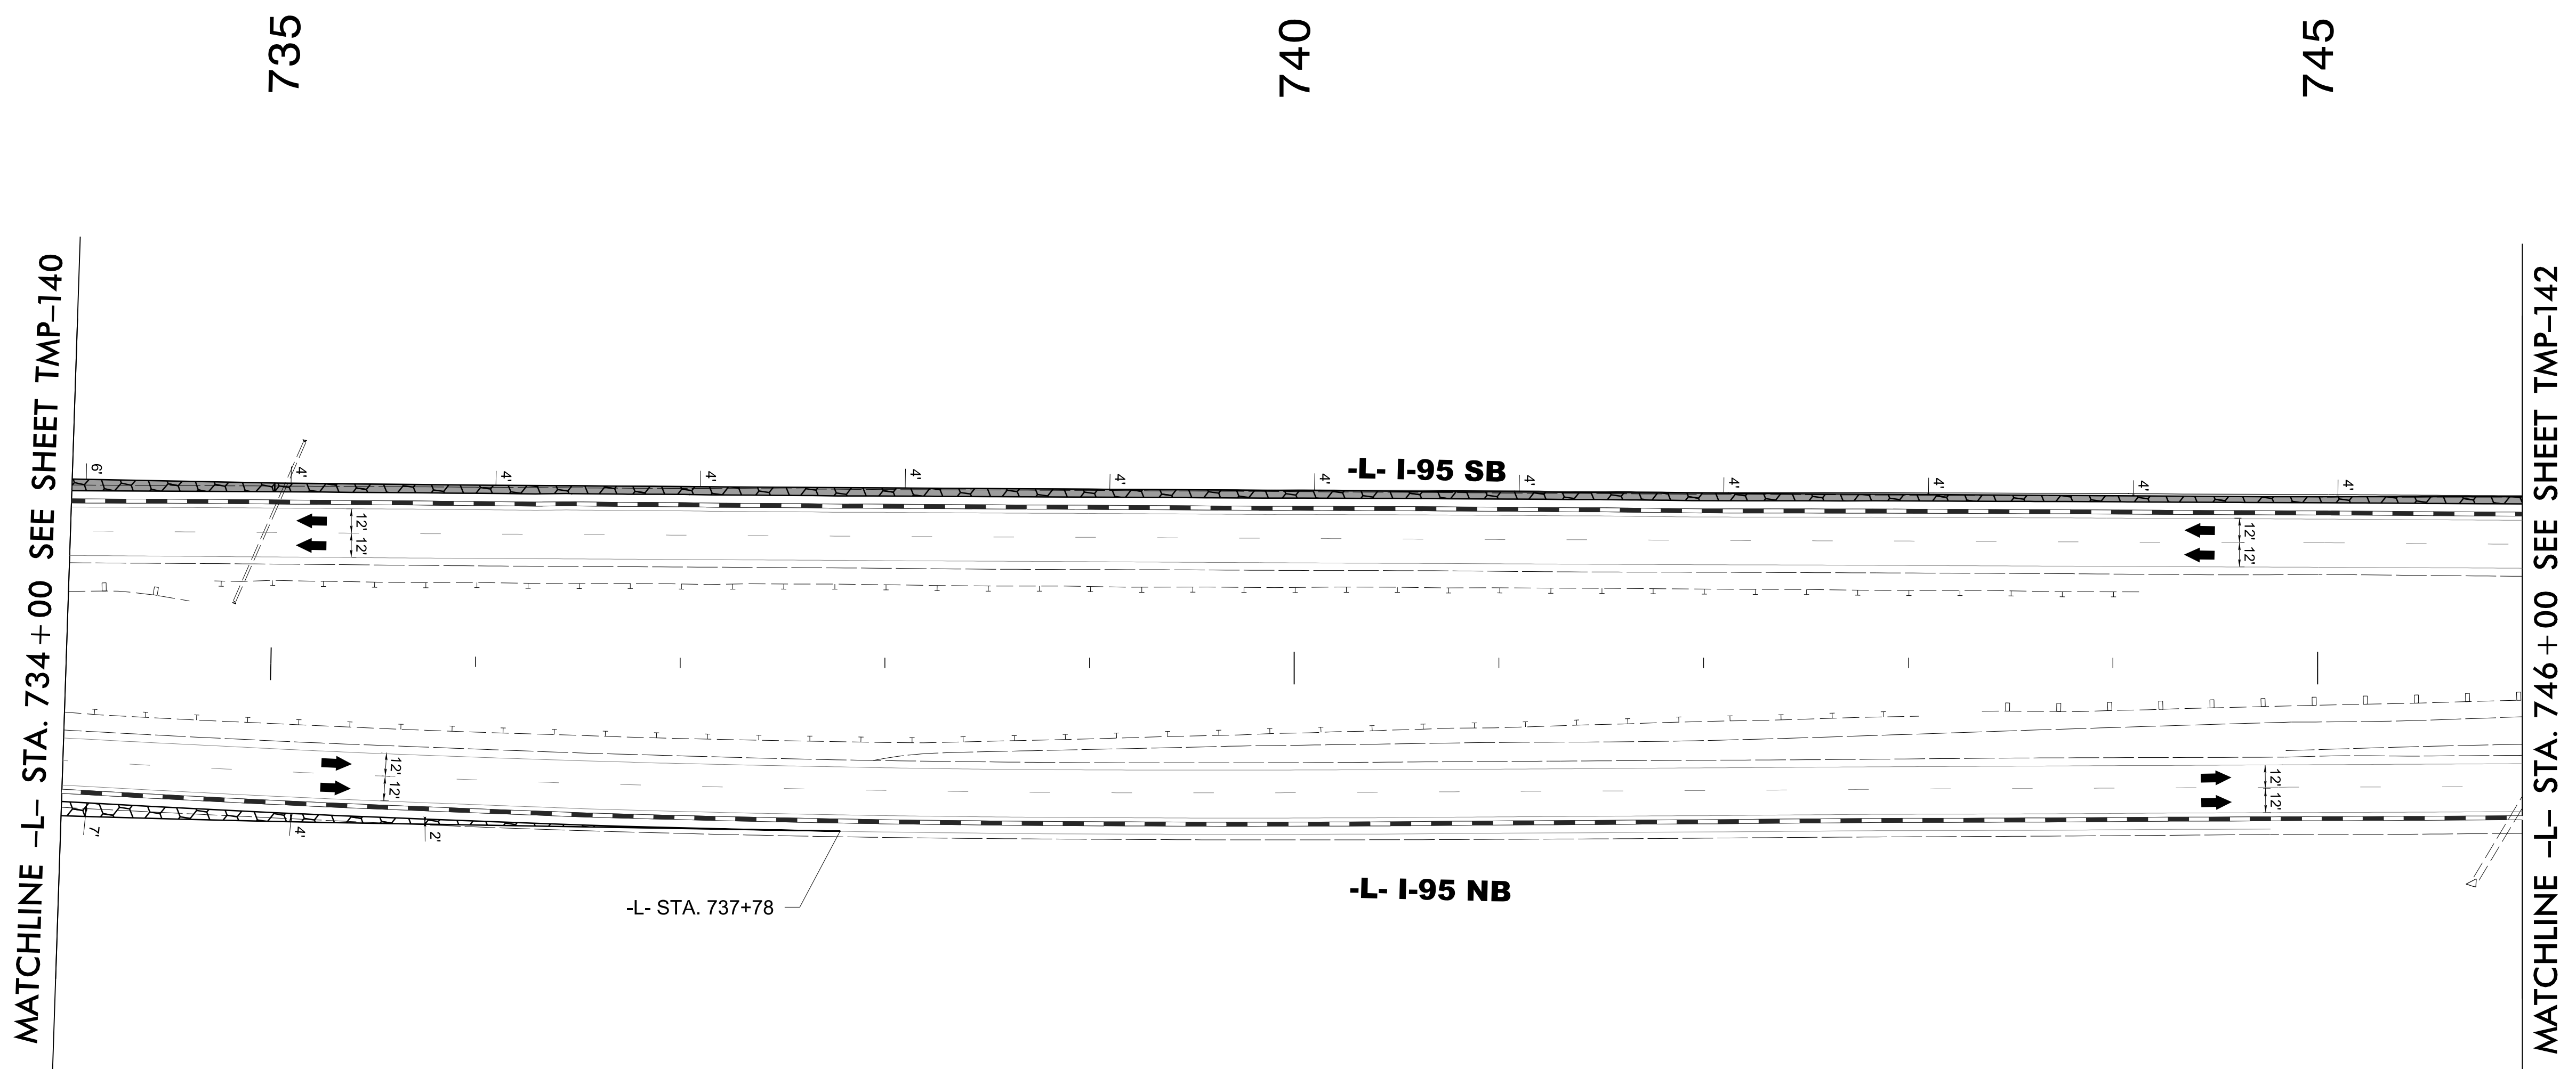


PROJ. REFERENCE NO.	SHEET NO.
I-5987B	TMP-141

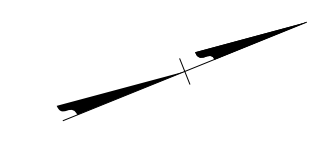


3/15/2022  
 U:\Traffic\Transportation Management Plan\TCP\PLAN SHEETS\I-5987B\_TMP\_141\_PHASE I\_STEP 1B.dgn  
 angood

Stantec Consulting Services Inc.  
 801 Jones Franklin Road  
 Suite 300  
 Raleigh, NC 27606  
 Tel. 919.851.6866  
 Fax. 919.851.7024  
 www.stantec.com  
 License No. F-0672

DocuSigned by  
*J.W. Woolard*  
 SBCC02F49E5656C

4/29/2022

**DOCUMENT NOT CONSIDERED FINAL  
 UNLESS ALL SIGNATURES COMPLETED**

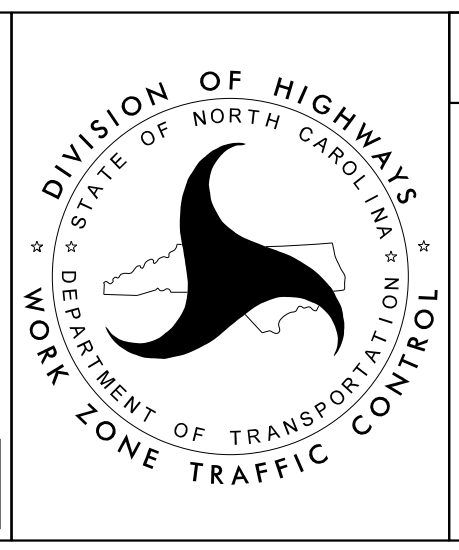

SECTION 2

-L- I-95  
 PHASE I  
 STEP 1B