
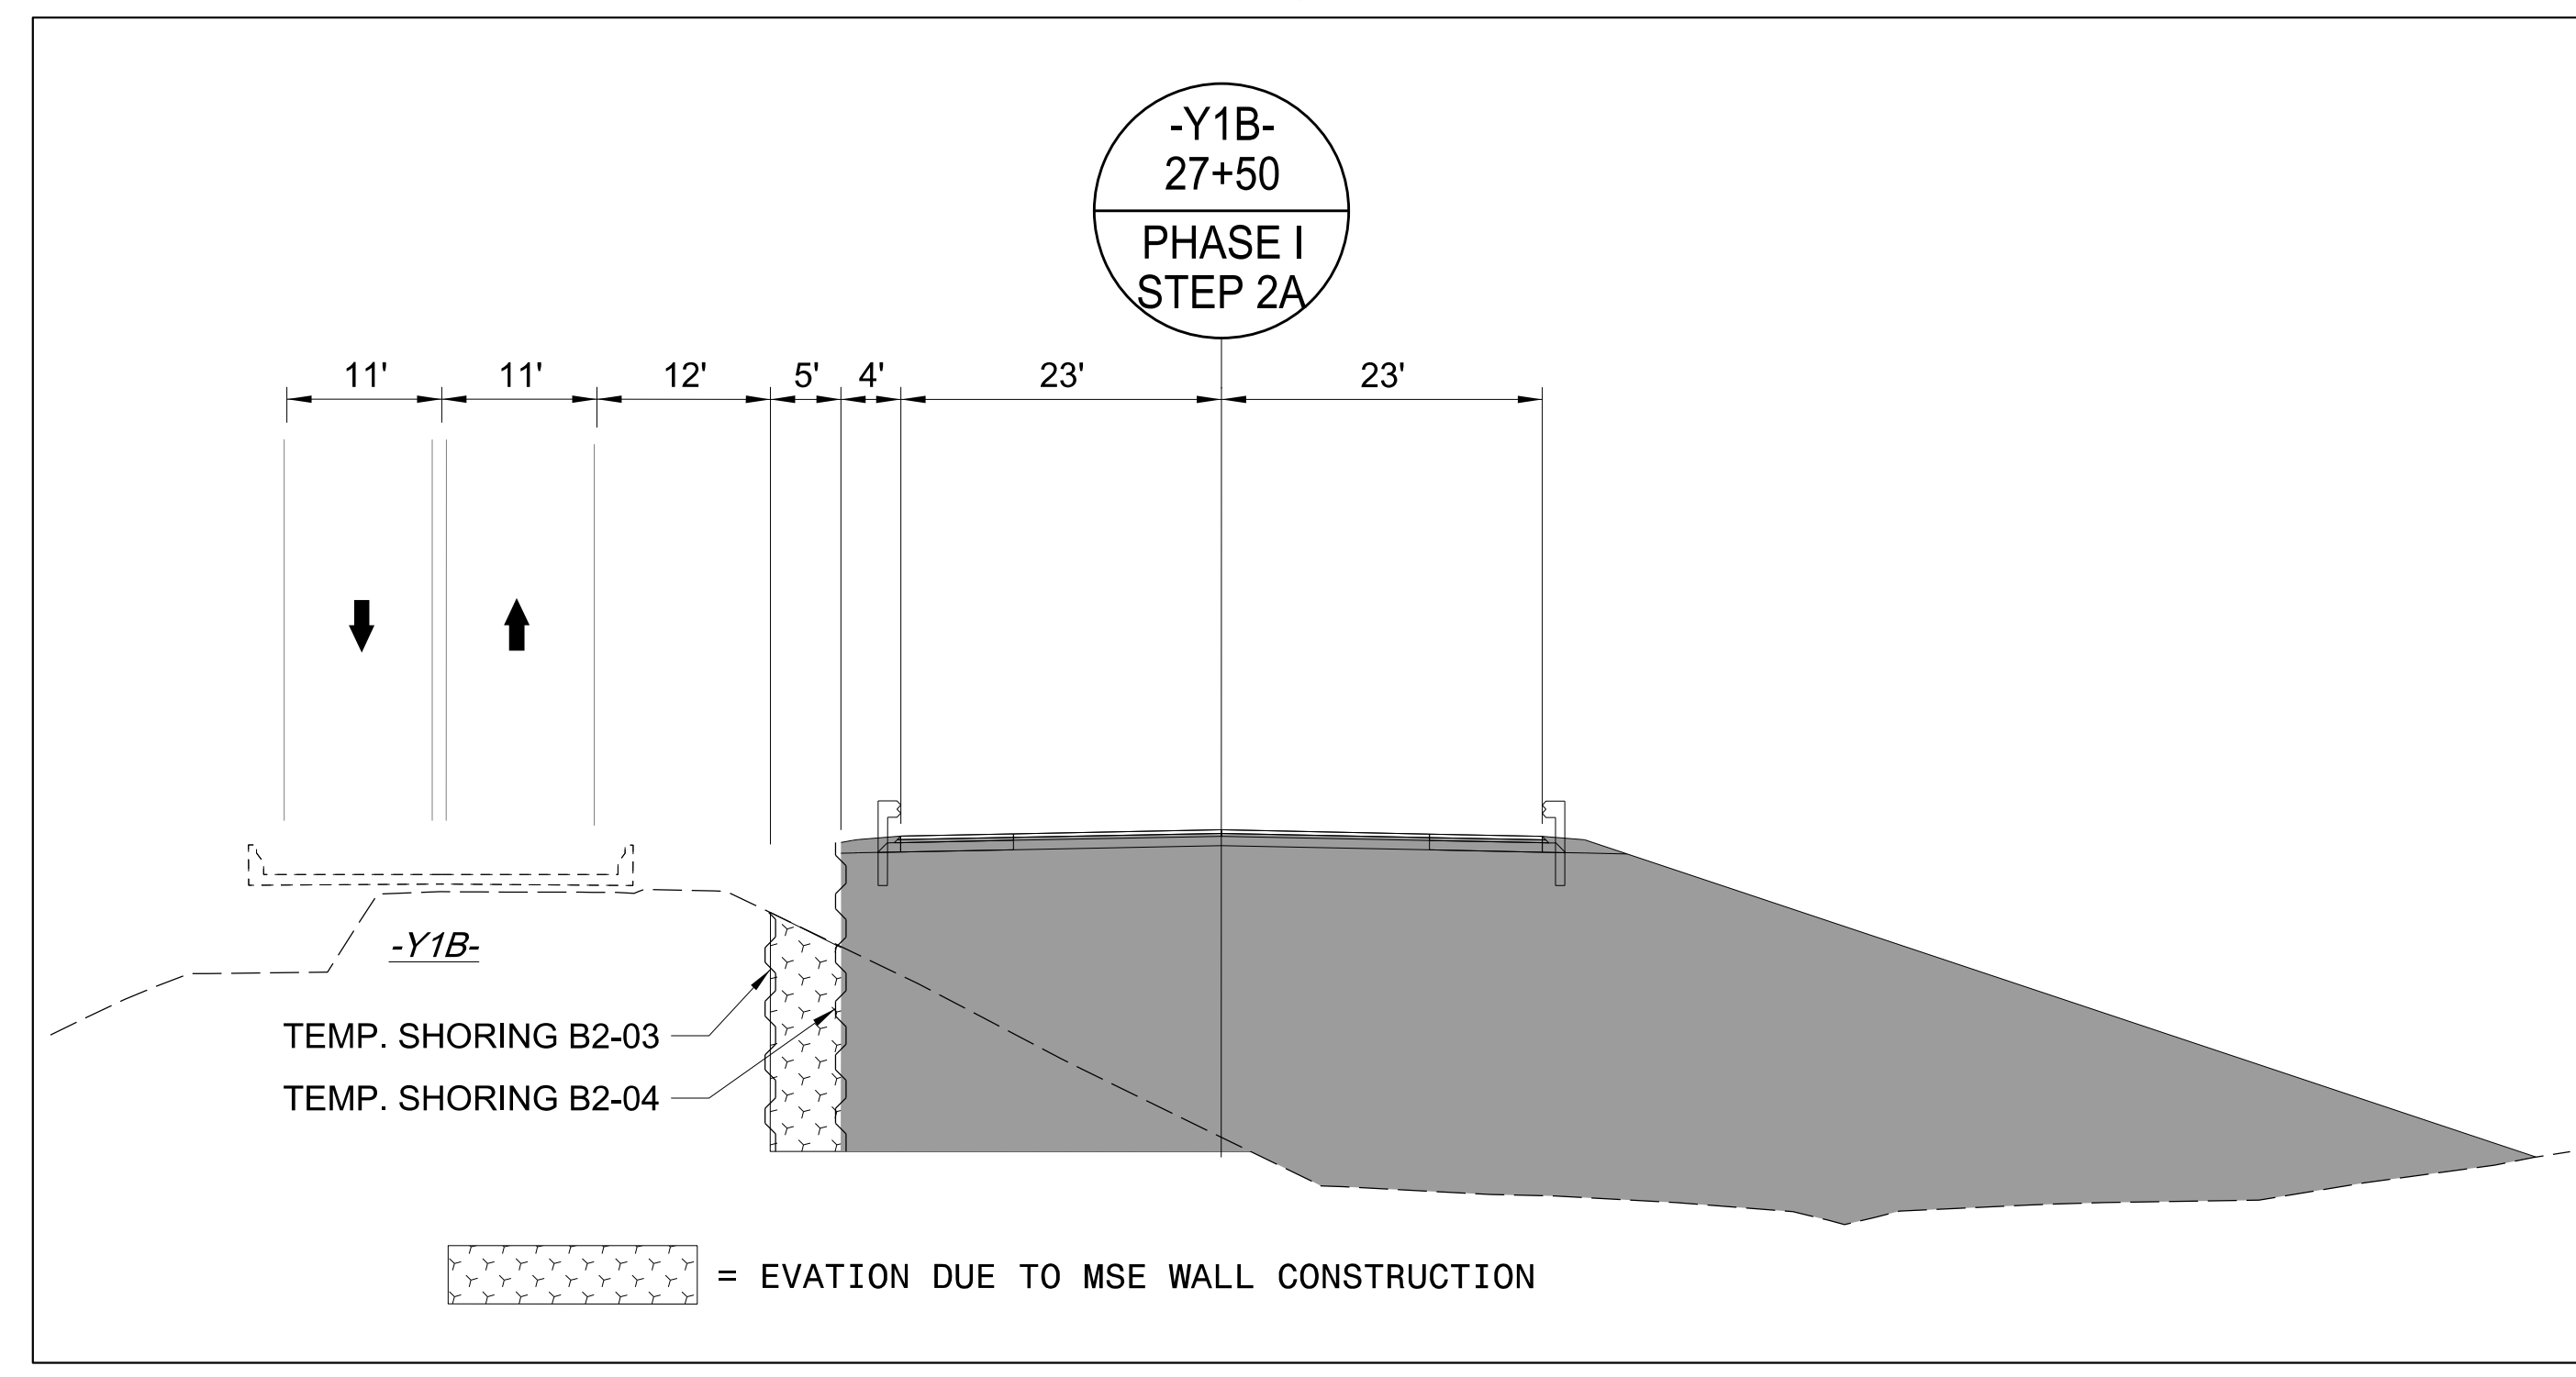


B2-03 QUANTITY = 732 SF
 TEMPORARY SHORING ON -Y1B-
 FROM 27+50± (32'LT) TO 28+09± (32'LT)
 (SEE SHEET TMP-2TS8 FOR
 TEMPORARY SHORING NOTES)

B2-04 QUANTITY = 1701 SF
 TEMPORARY SHORING ON -Y1B-
 FROM 26+20± (27'LT) TO 28+09± (27'LT)
 (SEE SHEET TMP-2TS8 FOR
 TEMPORARY SHORING NOTES)

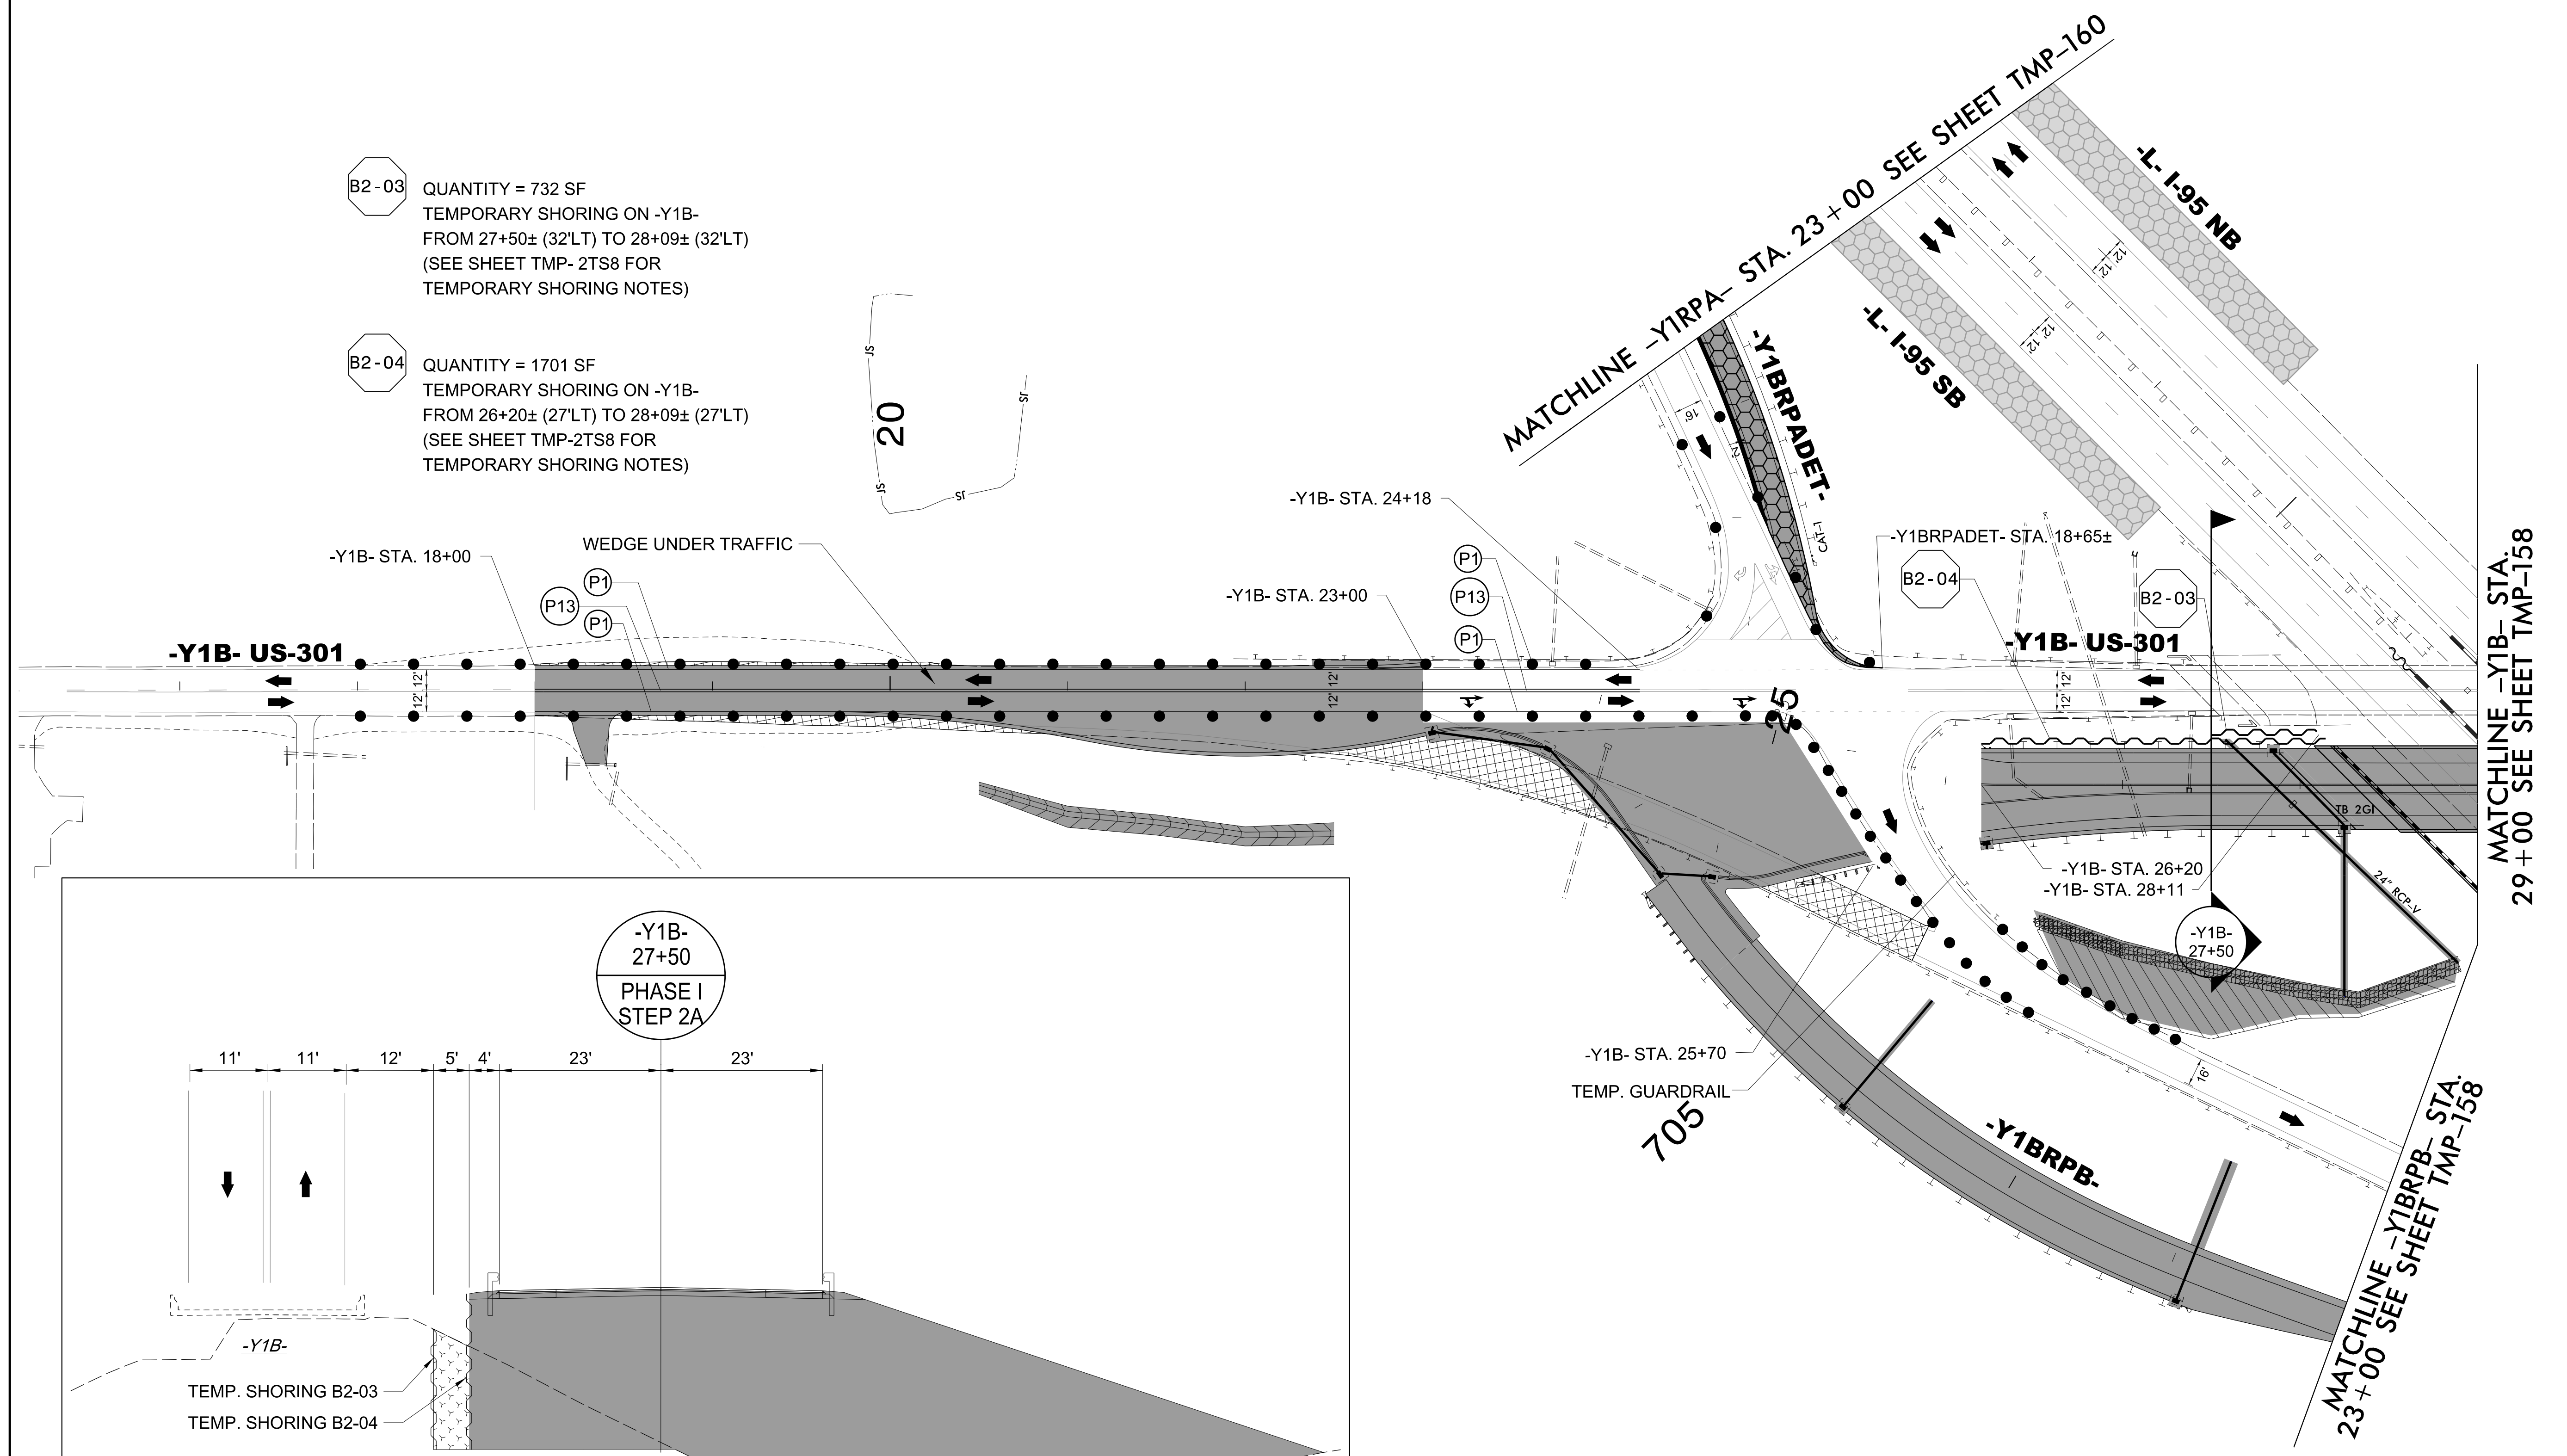


TEMP. SHORING B2-03
 TEMP. SHORING B2-04

= EVATION DUE TO MSE WALL CONSTRUCTION

3/15/2022
 U:\Traffic\Transportation Management\Plan\TCP\PLAN SHEETS\I-5987B_TMP_I57_PHASE_I_STEP_2A.dgn
 angood

Stantec
 Stantec Consulting Services Inc.
 801 Jones Franklin Road
 Suite 300
 Raleigh, NC 27606
 Tel. 919.851.6866
 Fax. 919.851.7024
 www.stantec.com
 License No. F-0672

DocuSigned by
 J.W. Woolard
 PROFESSIONAL
 SEAL
 19862
 ENGINEER
 J.W. WOOLARD, JR.
 4/29/2022
**DOCUMENT NOT CONSIDERED FINAL
 UNLESS ALL SIGNATURES COMPLETED**

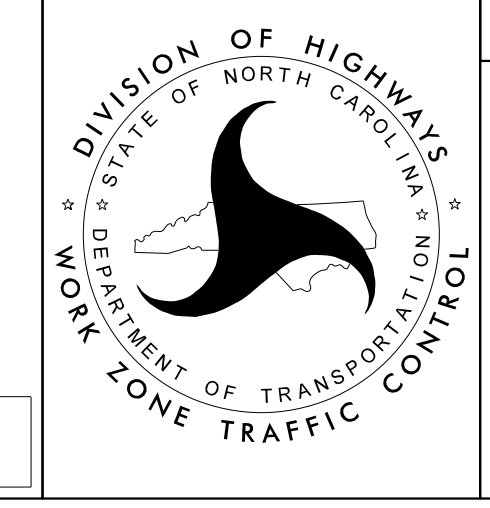

SECTION 2
 -Y1B- US-301
 PHASE I
 STEP 2A