

3/15/2022  
 U:\Traffic\Transportation Management\Plan\TCP\PLAN SHEETS\I-5987B\_TMP\_159\_PHASE 1\_STEP 2A.dgn  
 angood


**Stantec**

Stantec Consulting Services Inc.  
 801 Jones Franklin Road  
 Suite 300  
 Raleigh, NC 27606  
 Tel. 919.851.6866  
 Fax. 919.851.7024  
 www.stantec.com  
 License No. F-0672

DocuSigned by:  
 J.W. Woolard  
 58BC20F49E56561C

4/29/2022

**DOCUMENT NOT CONSIDERED FINAL  
 UNLESS ALL SIGNATURES COMPLETED**

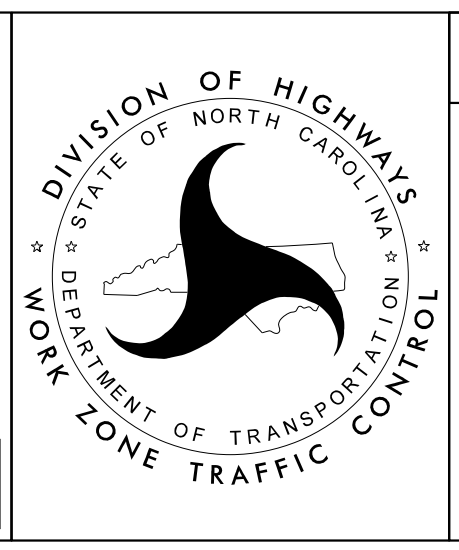

**DIVISION OF HIGHWAYS**  
 DEPARTMENT OF TRANSPORTATION & WORK ZONE TRAFFIC CONTROL

SECTION 2

-Y1B- US-301  
 PHASE I  
 STEP 2A