


3/15/2022
 U:\Traffic\Transportation Management\Plan\TCP\PLAN SHEETS\I-5987B_TMP_160_PHASE I_STEP 2A.dgn
 angood

Stantec
 Stantec Consulting Services Inc.
 801 Jones Franklin Road
 Suite 300
 Raleigh, NC 27606
 Tel. 919.851.6866
 Fax. 919.851.7024
 www.stantec.com
 License No. F-0672

4/29/2022

DOCUMENT NOT CONSIDERED FINAL
 UNLESS ALL SIGNATURES COMPLETED

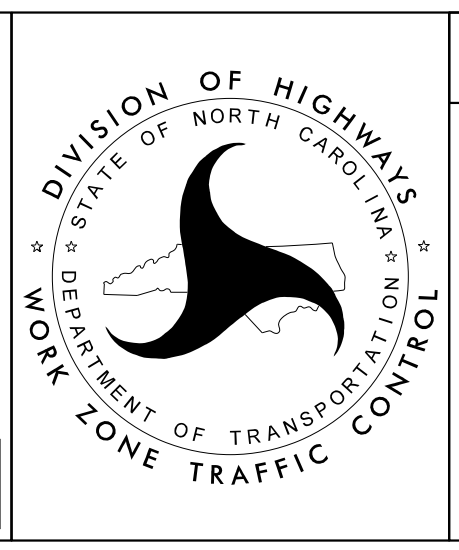

SECTION 2

-Y1B- US-301
 PHASE I
 STEP 2A

3/15/2022