
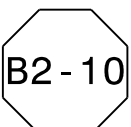


3/15/2022
 U:\Traffic\Transportation Management Plan\TCP\PLAN SHEETS\I-5987B_TMP_165_PHASE_1\STEP_2B.dgn
 angood

- 
 QUANTITY = 139 SF
 TEMPORARY SHORING ON -Y1BRPD-
 FROM 17+76± (16'RT) TO 18+10± (16'RT)
 (SEE SHEET TMP-2TS9 FOR
 TEMPORARY SHORING NOTES)
- 
 QUANTITY = 144 SF
 TEMPORARY SHORING ON -Y1BRPA-
 FROM 22+00± (29'LT) TO 22+35± (29'LT)
 (SEE SHEET TMP-2TS9 FOR
 TEMPORARY SHORING NOTES)

Install in final location.
 See Signing Plans.




Stantec Consulting Services Inc.
 801 Jones Franklin Road
 Suite 300
 Raleigh, NC 27606
 Tel. 919.851.6866
 Fax. 919.851.7024
 www.stantec.com
 License No. F-0672

4/29/2022



**DOCUMENT NOT CONSIDERED FINAL
 UNLESS ALL SIGNATURES COMPLETED**

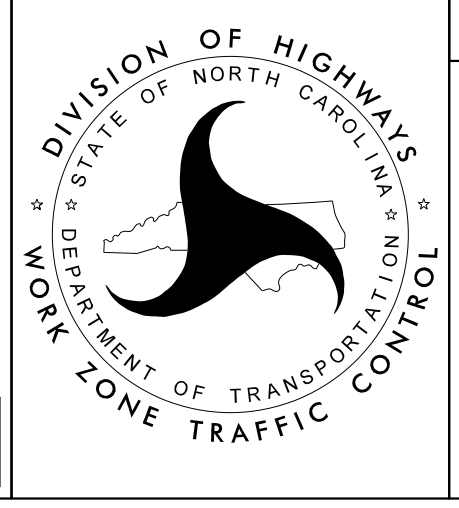

SECTION 2

-Y1B- US-301
 PHASE I
 STEP 2B