


NOTE: NEW WATERLINE ALONG -SR3- MUST BE IN SERVICE BEFORE ANY GRADING CAN TAKE PLACE BETWEEN OAKLAND ROAD AND -SR3-

NOTE: CONTRACTOR SHALL MAINTAIN ACCESS TO DWELLINGS AT ALL TIMES

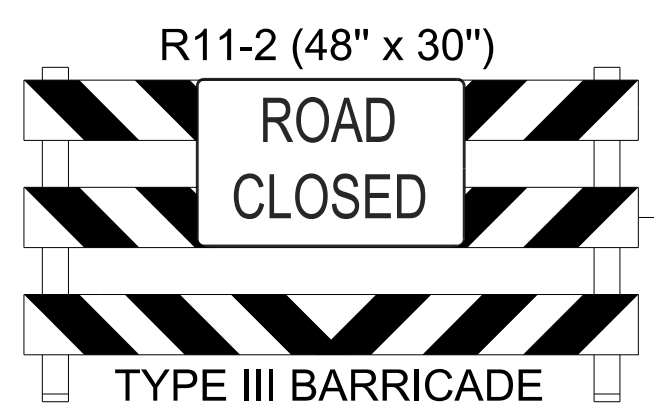


3/15/2022
 U:\Traffic\Transportation Management\Plan\TCP\PLAN SHEETS\I-5987B_TMP_166_PHASE_1_L5STEP_2B.dgn
 angood

Stantec Consulting Services Inc.
 801 Jones Franklin Road
 Suite 300
 Raleigh, NC 27606
 Tel. 919.851.6866
 Fax. 919.851.7024
 www.stantec.com
 License No. F-0672

DocuSigned by
 J.W. Woollard
 58C02F49E565C

4/29/2022

**DOCUMENT NOT CONSIDERED FINAL
 UNLESS ALL SIGNATURES COMPLETED**

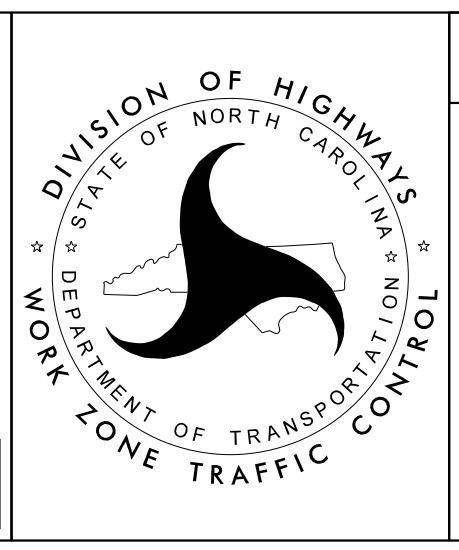

SECTION 2

-Y1B- US-301
 PHASE I
 STEP 2B