


- B2-11 QUANTITY = 139 SF  
TEMPORARY SHORING ON -Y1BRPD-  
FROM 17+76± (11'RT) TO 18+10± (11'RT)  
(SEE SHEET TMP-2TS9 FOR  
TEMPORARY SHORING NOTES)
- B2-12 QUANTITY = 139 SF  
TEMPORARY SHORING ON -SR3-  
FROM 21+29± (30'LT) TO 21+63± (30'LT)  
(SEE SHEET TMP-2TS9 FOR  
TEMPORARY SHORING NOTES)

**Stantec**  
 Stantec Consulting Services Inc.  
 801 Jones Franklin Road  
 Suite 300  
 Raleigh, NC 27606  
 Tel. 919.851.6866  
 Fax. 919.851.7024  
 www.stantec.com  
 License No. F-0672

DocuSigned by  
 J.W. Woolard  
 PROFESSIONAL  
 SEAL  
 19862  
 ENGINEER  
 J.W. WOOLARD, JR.  
 4/29/2022  
**DOCUMENT NOT CONSIDERED FINAL  
 UNLESS ALL SIGNATURES COMPLETED**

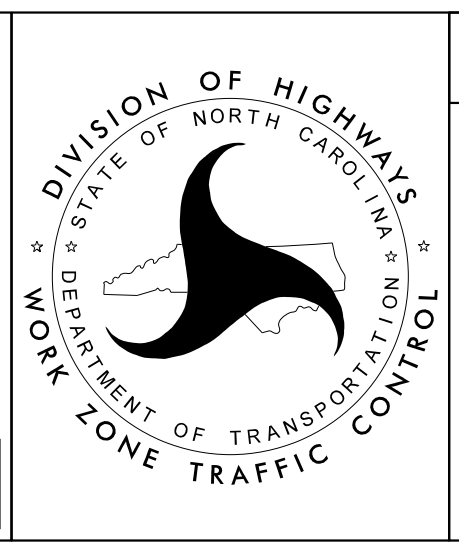

SECTION 2  
 -Y1B- US-301  
 PHASE I  
 STEP 2C

4/21/2022  
 U:\Traffic\Transportation Management Plan\TCP\PLAN SHEETS\I-5987B\_TMP\_I70\_PHASE\_1\STEP\_2C.dgn  
 angood