


4/21/2022  
U:\Traffic\Transportation Management\Plan\TCP\PLAN SHEETS\I-5987B\_TMP\_I70A\_PHASE I\_STEP 2C.dgn  
angood

Stantec Consulting Services Inc.  
801 Jones Franklin Road  
Suite 300  
Raleigh, NC 27606  
Tel. 919.851.6866  
Fax. 919.851.7024  
www.stantec.com  
License No. F-0672

DocuSigned by  
J.W. Woolard  
SEAL  
19862  
ENGINEER  
J.W. WOOLARD, JR.  
4/29/2022  
**DOCUMENT NOT CONSIDERED FINAL  
UNLESS ALL SIGNATURES COMPLETED**

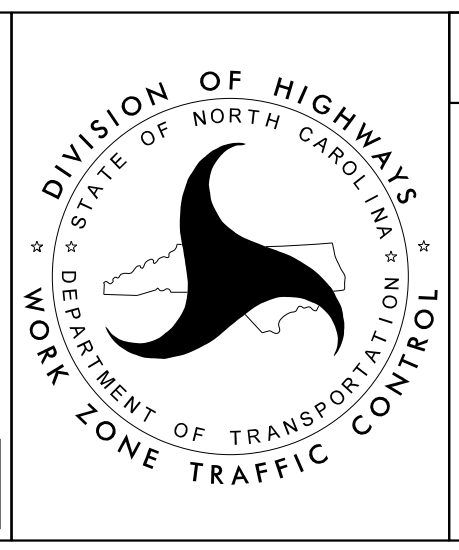

SECTION 2

-Y1B- US-301  
PHASE I  
STEP 2C