

SEE SHEET TMP-174A FOR CROSS SECTION DETAILS

MATCHLINE -L- STA. 686+00 SEE INSET

MATCHLINE -Y1BRPB- STA. 19+00 SE SHEET TMP-173


MATCHLINE -Y1BRPC- STA. 23+00 SE SHEET TMP-173

Stantec
 Stantec Consulting Services Inc.
 801 Jones Franklin Road
 Suite 300
 Raleigh, NC 27606
 Tel. 919.851.6866
 Fax. 919.851.7024
 www.stantec.com
 License No. F-0672

DocuSigned by
 J.W. Woolard
 58C2CF49E5656

4/29/2022

**DOCUMENT NOT CONSIDERED FINAL
 UNLESS ALL SIGNATURES COMPLETED**

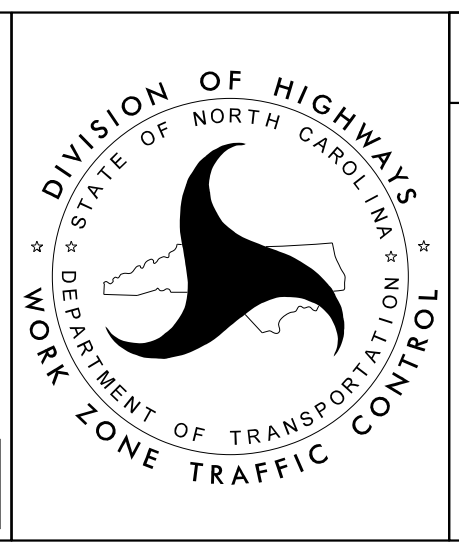

SECTION 2

-Y1B- US-301
 PHASE I
 STEP 2D

3/15/2022
 U:\Traffic\Transportation Management Plan\TCP\PLAN SHEETS\I-5987B_TMP_174_PHASE 1_STEP 2D.dgn
 angood