



20

069

15

665

SEE SHEET TMP-179A FOR CROSS SECTION DETAILS

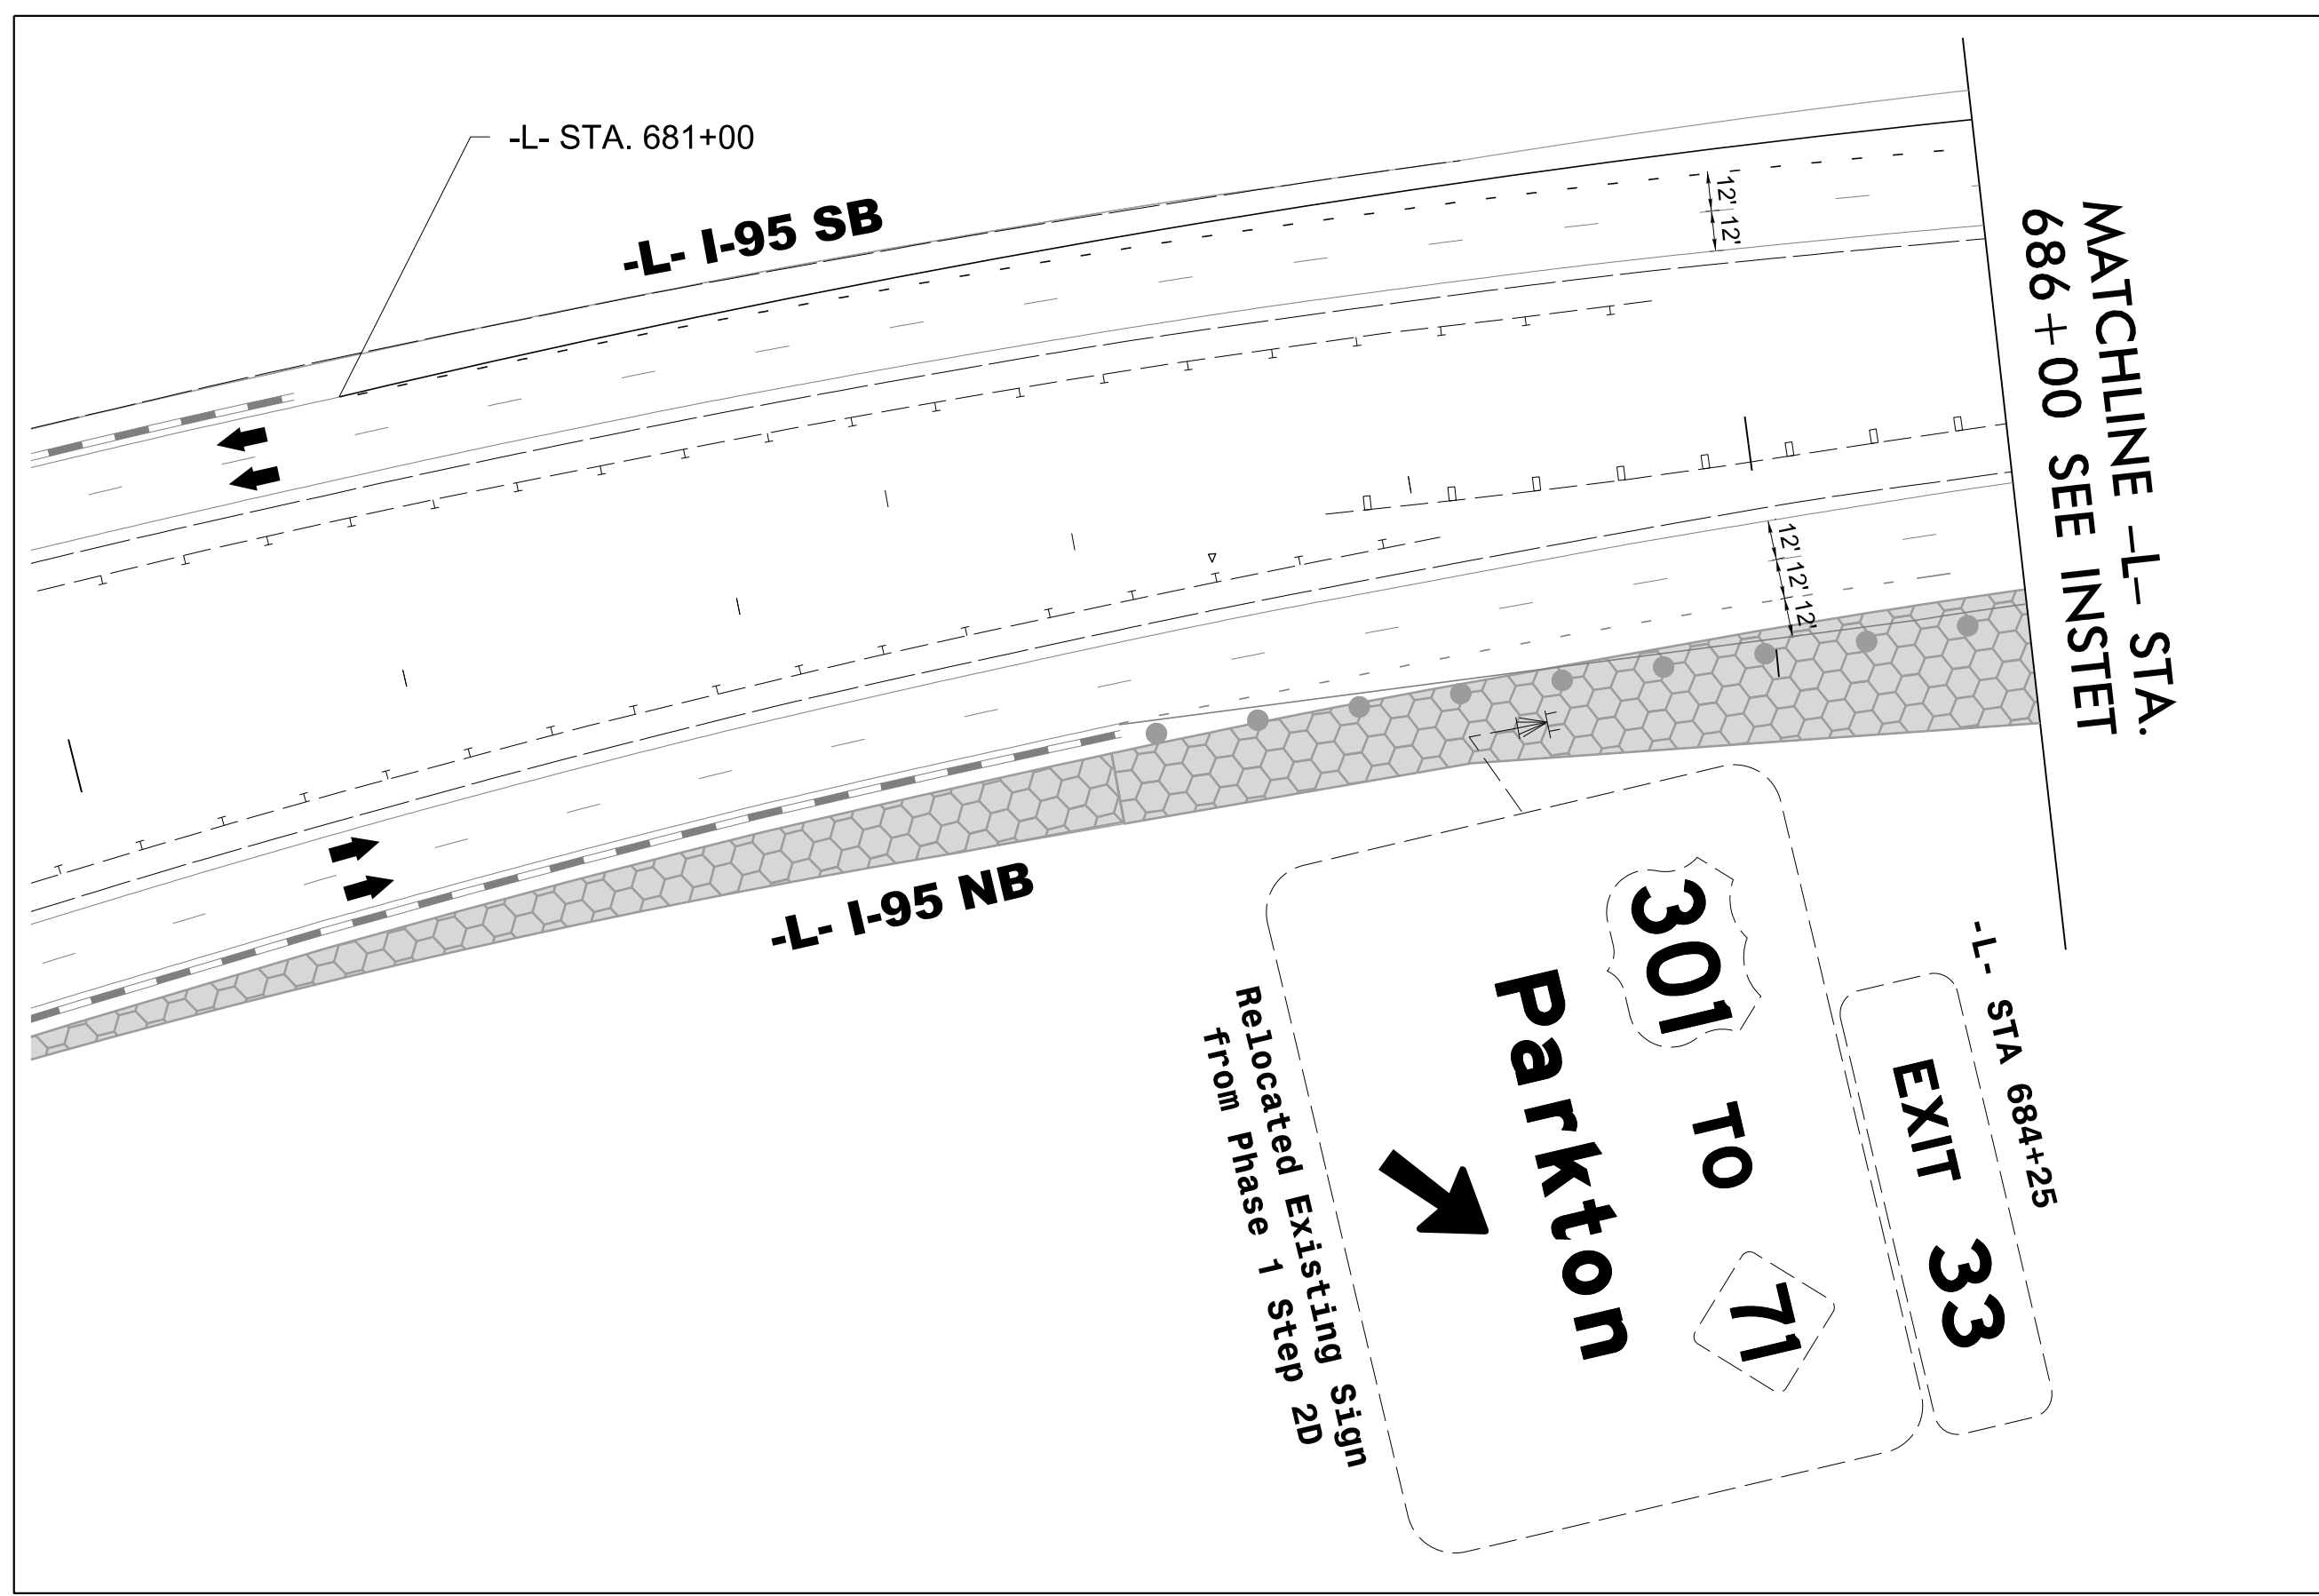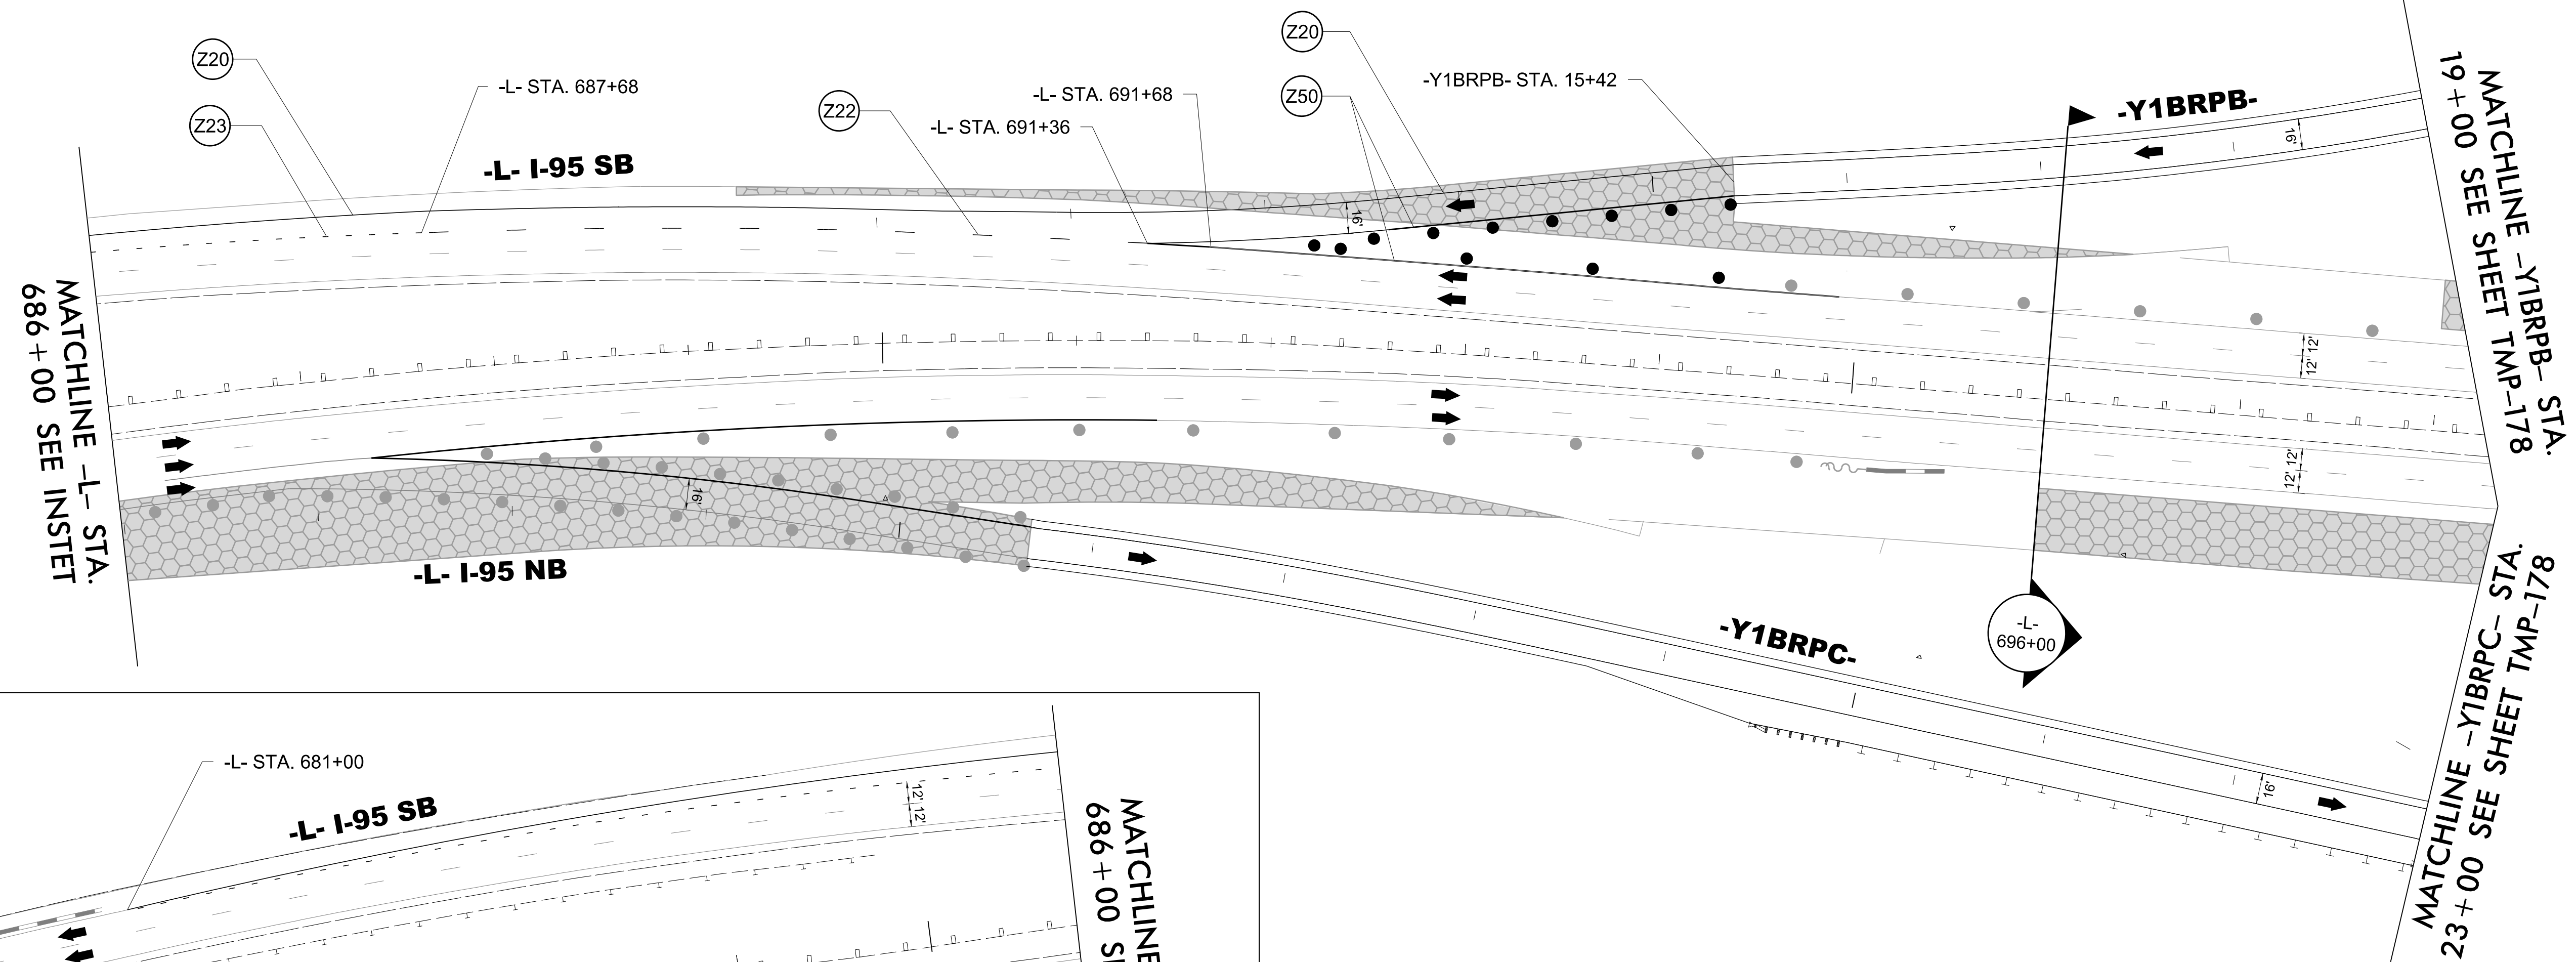


3/15/2022
U:\Traffic\Transportation Management Plan\TCP\PLAN SHEETS\I-5987B_TMP_179_PHASE 1_STEP 2E.dgn
angood

Stantec
 Stantec Consulting Services Inc.
 801 Jones Franklin Road
 Suite 300
 Raleigh, NC 27606
 Tel. 919.851.6866
 Fax. 919.851.7024
 www.stantec.com
 License No. F-0672

DocuSigned by
 J.W. Woolard
 58BC20F49E5656C
 4/29/2022

PROFESSIONAL SEAL
 19862
 ENGINEER
 J.W. WOOLARD, JR.

DOCUMENT NOT CONSIDERED FINAL UNLESS ALL SIGNATURES COMPLETED

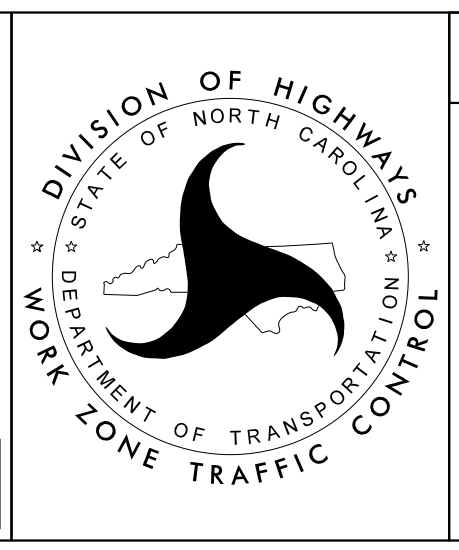

SECTION 2

-Y1B- US-301
 PHASE I
 STEP 2E