

MATCHLINE -Y6- STA. 26 + 00 SEE SHEET TMP-182

MATCHLINE -Y6- STA. 35 + 00 SEE SHEET TMP-184


- B2-14 QUANTITY = 826 SF
TEMPORARY SHORING ON -Y6-
FROM 28+92± (31'RT) TO 29+56± (31'RT)
(SEE SHEET TMP-2TS10 FOR
TEMPORARY SHORING NOTES)
- B2-15 QUANTITY = 1152 SF
TEMPORARY SHORING ON -Y6-
FROM 28+92± (26'RT) TO 29+56± (26'RT)
(SEE SHEET TMP-2TS10 FOR
TEMPORARY SHORING NOTES)
- B2-16 QUANTITY = 826 SF
TEMPORARY SHORING ON -Y6-
FROM 31+32± (31'RT) TO 31+96± (31'RT)
(SEE SHEET TMP-2TS10 FOR
TEMPORARY SHORING NOTES)
- B2-17 QUANTITY = 1152 SF
TEMPORARY SHORING ON -Y6-
FROM 31+32± (26'RT) TO 31+96± (26'RT)
(SEE SHEET TMP-2TS10 FOR
TEMPORARY SHORING NOTES)

SEE SHEET TMP-183A FOR
CROSS SECTION DETAILS

3/15/2022
U:\Traffic\Transportation Management\Plan\TCP\PLAN SHEETS\I-5987B_TMP-183_PHASE I_STEP 3A.dgn
angood

Stantec
Stantec Consulting Services Inc.
801 Jones Franklin Road
Suite 300
Raleigh, NC 27606
Tel. 919.851.6866
Fax. 919.851.7024
www.stantec.com
License No. F-0672

DocuSigned by
J.W. Woolard
SEAL
19862
ENGINEER
J.W. WOOLARD, P.E.
4/29/2022
**DOCUMENT NOT CONSIDERED FINAL
UNLESS ALL SIGNATURES COMPLETED**

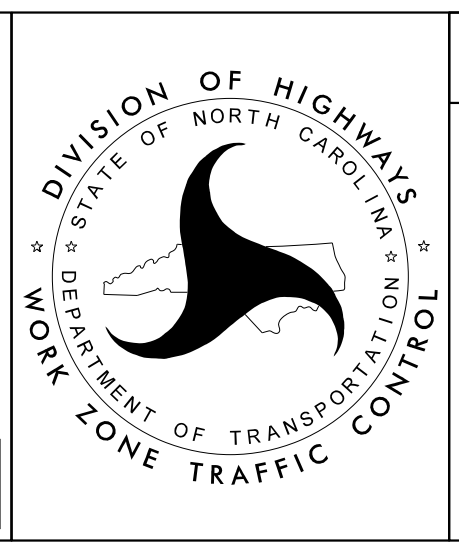

SECTION 2

-Y6- McRAINEY RD
PHASE I
STEP 3A