

MATCHLINE -Y6- STA. 35+00 SEE SHEET TMP-183

-Y6- McRAINEY RD

40

45


-Y6- STA. 46+50

3/15/2022
U:\Traffic\Transportation Management\Plan\TCP\PLAN SHEETS\I-5987B_TMP-184_PHASE 1_STEP 3A.dgn
angood

Stantec Consulting Services Inc.
801 Jones Franklin Road
Suite 300
Raleigh, NC 27606
Tel. 919.851.6866
Fax. 919.851.7024
www.stantec.com
License No. F-0672

DocuSigned by
J.W. Woollard
4/29/2022

**DOCUMENT NOT CONSIDERED FINAL
UNLESS ALL SIGNATURES COMPLETED**

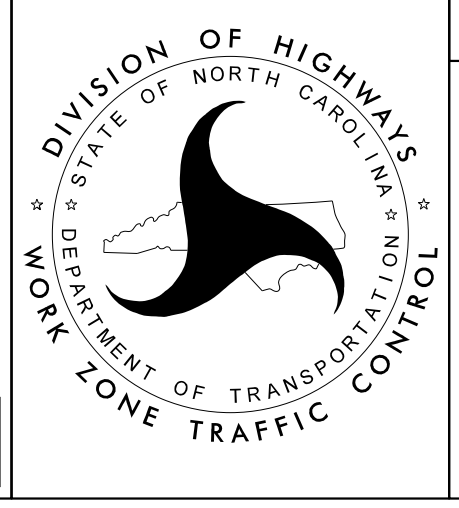

SECTION 2

-Y6- McRAINEY RD
PHASE I
STEP 3A