


**B2-19** QUANTITY = 358 SF  
 TEMPORARY SHORING ON -Y6-  
 FROM 23+20+/- (19'RT) TO 23+76+/- (19'RT)  
 (SEE SHEET TMP-2TS11 FOR  
 TEMPORARY SHORING NOTES)

**B2-20** QUANTITY = 319 SF  
 TEMPORARY SHORING ON -Y6-  
 FROM 23+20+/- (14'RT) TO 23+76+/- (14'RT)  
 (SEE SHEET TMP-2TS11 FOR  
 TEMPORARY SHORING NOTES)

3/15/2022  
 U:\Traffic\Transportation Management\Plan\TCP\PLAN SHEETS\I-5987B\_TMP-185\_PHASE I\_STEP 3B.dgn  
 angood

**Stantec**  
 Stantec Consulting Services Inc.  
 801 Jones Franklin Road  
 Suite 300  
 Raleigh, NC 27606  
 Tel. 919.851.6866  
 Fax. 919.851.7024  
 www.stantec.com  
 License No. F-0672

DocuSigned by  
 J.W. Woolard  
 PROFESSIONAL  
 SEAL  
 19862  
 ENGINEER  
 J.W. WOOLARD, JR.  
 4/29/2022  
**DOCUMENT NOT CONSIDERED FINAL  
 UNLESS ALL SIGNATURES COMPLETED**

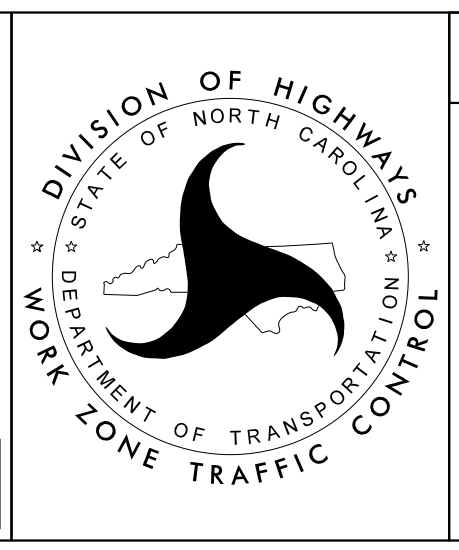

**SECTION 2**  
 -Y6- McRAINEY RD  
 PHASE I  
 STEPS 3B - 3D

MATCHLINE -Y6- STA. 26 + 00 SEE SHEET TMP-186