



PROJ. REFERENCE NO.	SHEET NO.
I-5987B	TMP-186

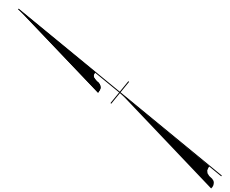

B2-18 QUANTITY = 6200 SF
 TEMPORARY SHORING ON -Y6-
 FROM 33+25+/- (33'RT) TO 43+25+/- (14'LT)
 (SEE SHEET TMP-2TS10 FOR
 TEMPORARY SHORING NOTES)

SEE SHEET TMP-186A FOR
 CROSS SECTION DETAILS

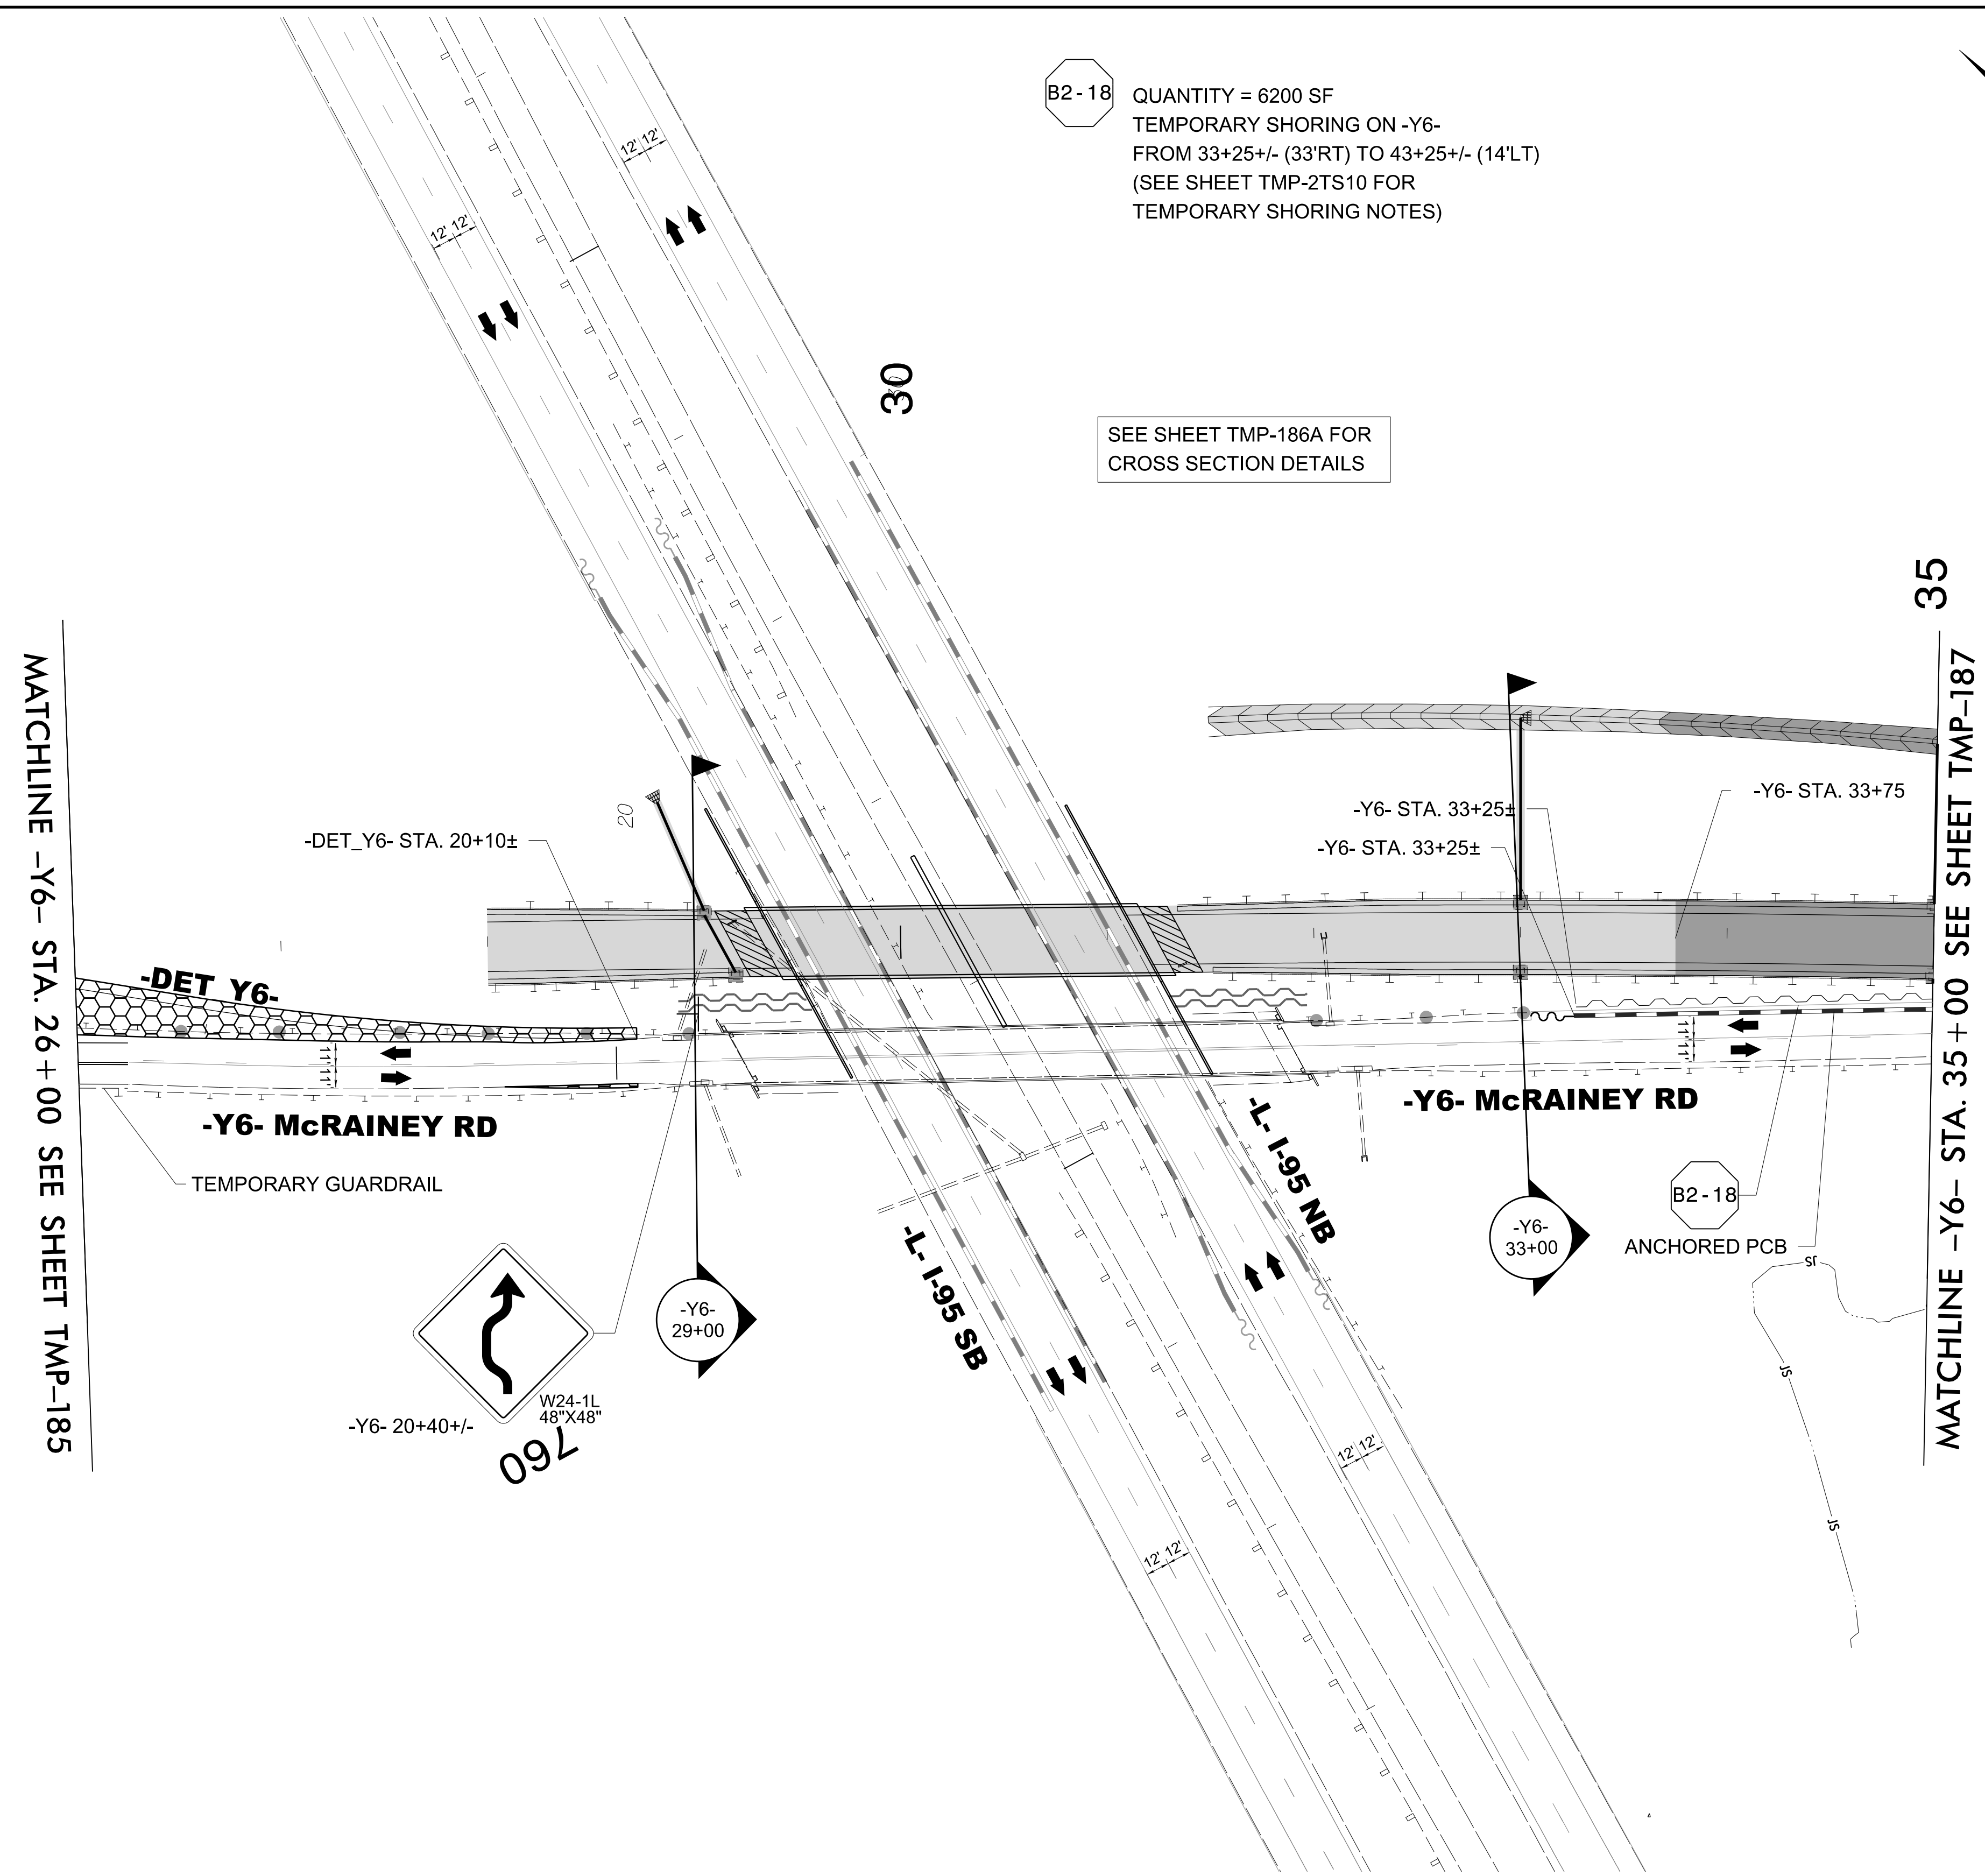

MATCHLINE -Y6- STA. 26 + 00 SEE SHEET TMP-185

MATCHLINE -Y6- STA. 35 + 00 SEE SHEET TMP-187


3/15/2022
 U:\Traffic\Transportation Management\Plan\TCP\PLAN SHEETS\I-5987B_TMP-186-PHASE I_LSTEP 3B.dgn
 angood

Stantec
 Stantec Consulting Services Inc.
 801 Jones Franklin Road
 Suite 300
 Raleigh, NC 27606
 Tel. 919.851.6866
 Fax. 919.851.7024
 www.stantec.com
 License No. F-0672

DocuSigned by
 J.W. Woolard
 58C02F49E565C

4/29/2022

**DOCUMENT NOT CONSIDERED FINAL
 UNLESS ALL SIGNATURES COMPLETED**

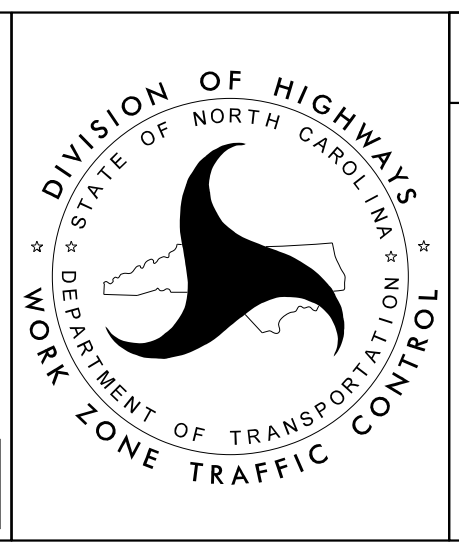

SECTION 2

-Y6- McRAINEY RD
 PHASE I
 STEPS 3B - 3D

