

B2-18 QUANTITY = 6200 SF  
 TEMPORARY SHORING ON -Y6-  
 FROM 33+25+/- (33'RT) TO 43+25+/- (14'LT)  
 (SEE SHEET TMP-2TS10 FOR  
 TEMPORARY SHORING NOTES)


3/15/2022  
 U:\Traffic\Transportation Management Plan\TCP\PLAN SHEETS\I-5987B\_TMP\_187\_PHASE 1\_STEP 3B.dgn  
 angood

Stantec Consulting Services Inc.  
 801 Jones Franklin Road  
 Suite 300  
 Raleigh, NC 27606  
 Tel. 919.851.6866  
 Fax. 919.851.7024  
 www.stantec.com  
 License No. F-0672

DocuSigned by  
 J.W. Woollard  
 58BC20F49E565C

4/29/2022

**DOCUMENT NOT CONSIDERED FINAL  
 UNLESS ALL SIGNATURES COMPLETED**

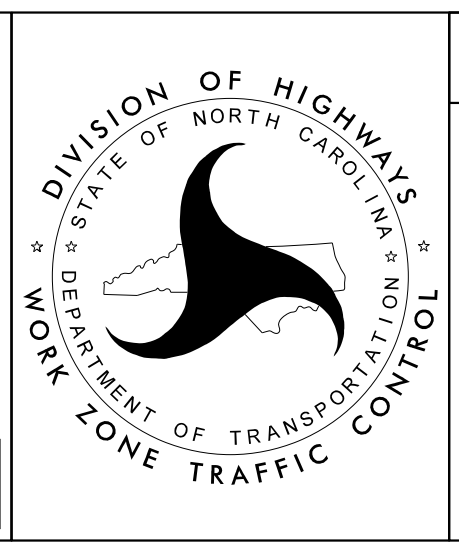

SECTION 2

-Y6- McRAINEY RD  
 PHASE I  
 STEP 3B