



PROJ. REFERENCE NO.	SHEET NO.
I-5987B	TMP-189

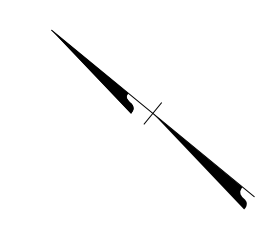

MATCHLINE -Y6- STA. 26+00 SEE SHEET TMP-188

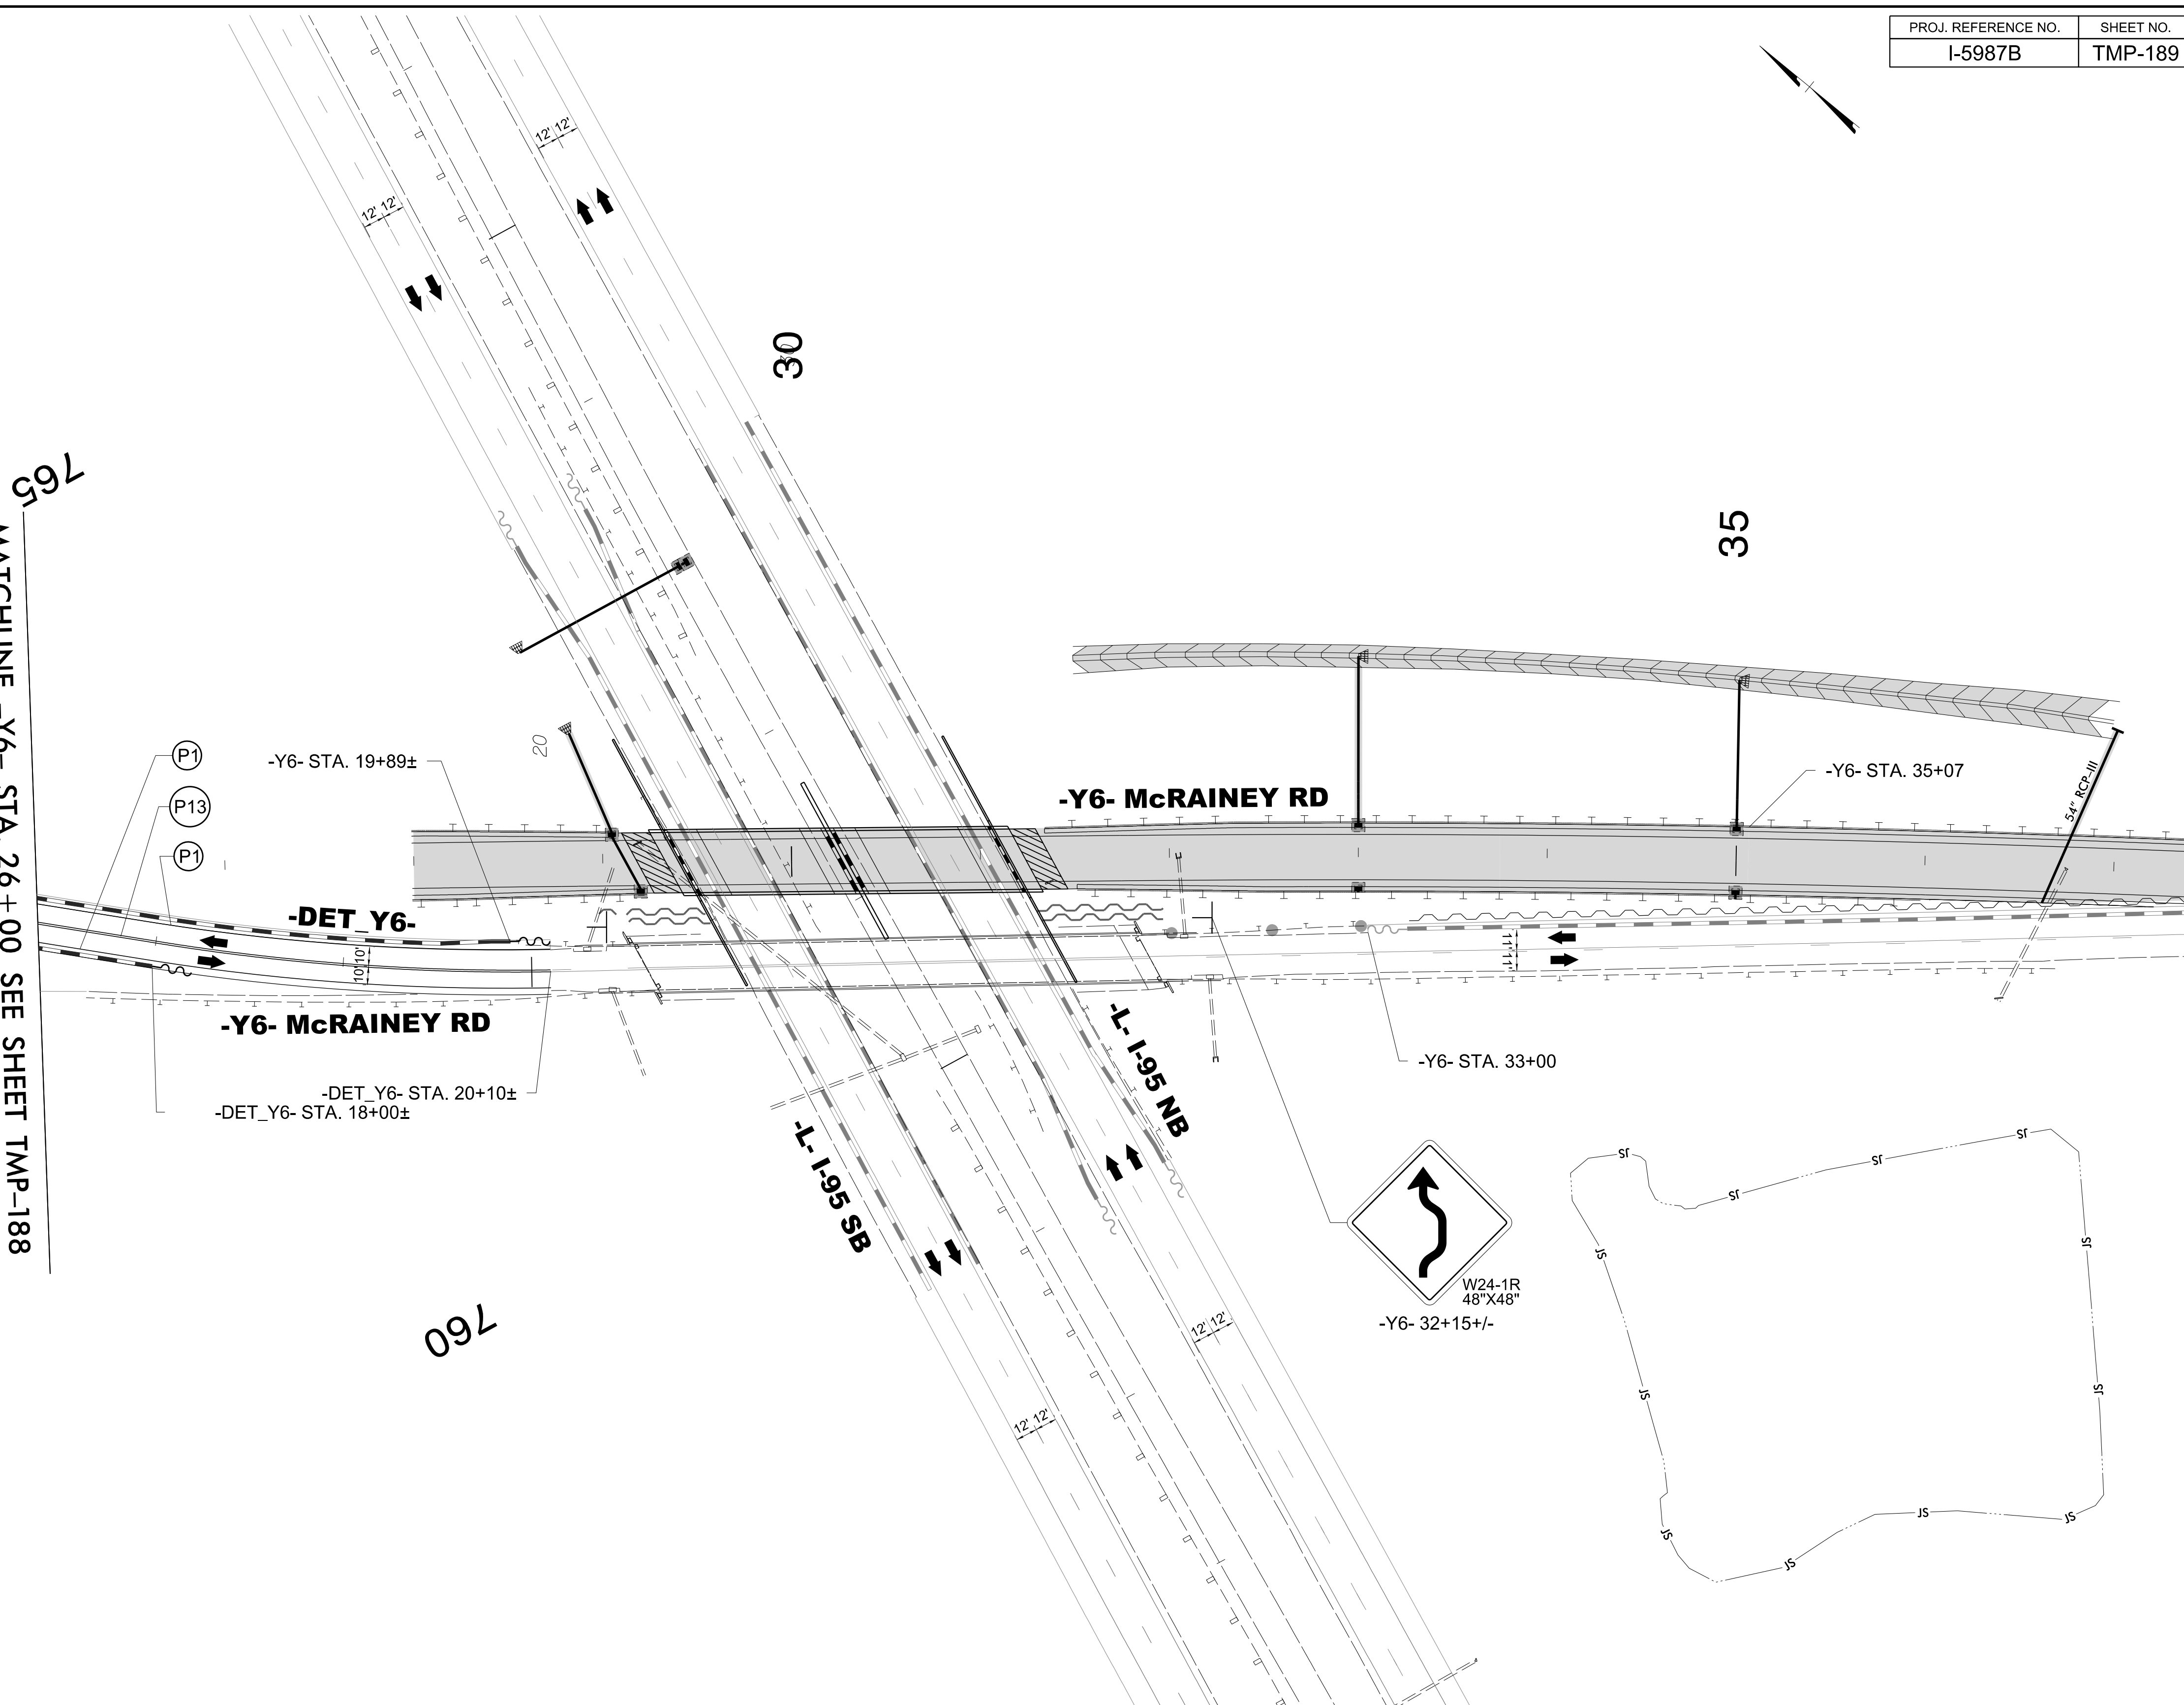


3/15/2022
 U:\Traffic\Transportation Management\Plan\TCP\PLAN SHEETS\I-5987B_TMP_189_PHASE I_LSTEP 3C.dgn
 angood

Stantec
 Stantec Consulting Services Inc.
 801 Jones Franklin Road
 Suite 300
 Raleigh, NC 27606
 Tel. 919.851.6866
 Fax. 919.851.7024
 www.stantec.com
 License No. F-0672

DocuSigned by
 J.W. Woolard
 58C02F49E5656C

4/29/2022

**DOCUMENT NOT CONSIDERED FINAL
 UNLESS ALL SIGNATURES COMPLETED**

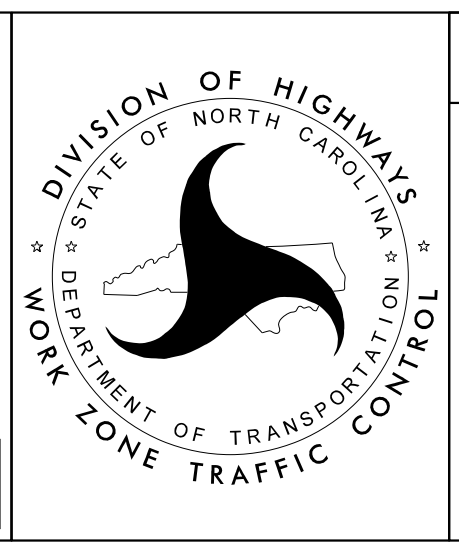

SECTION 2

**-Y6- McRAINEY RD
 PHASE I
 STEPS 3E - 3G**

