


15

25

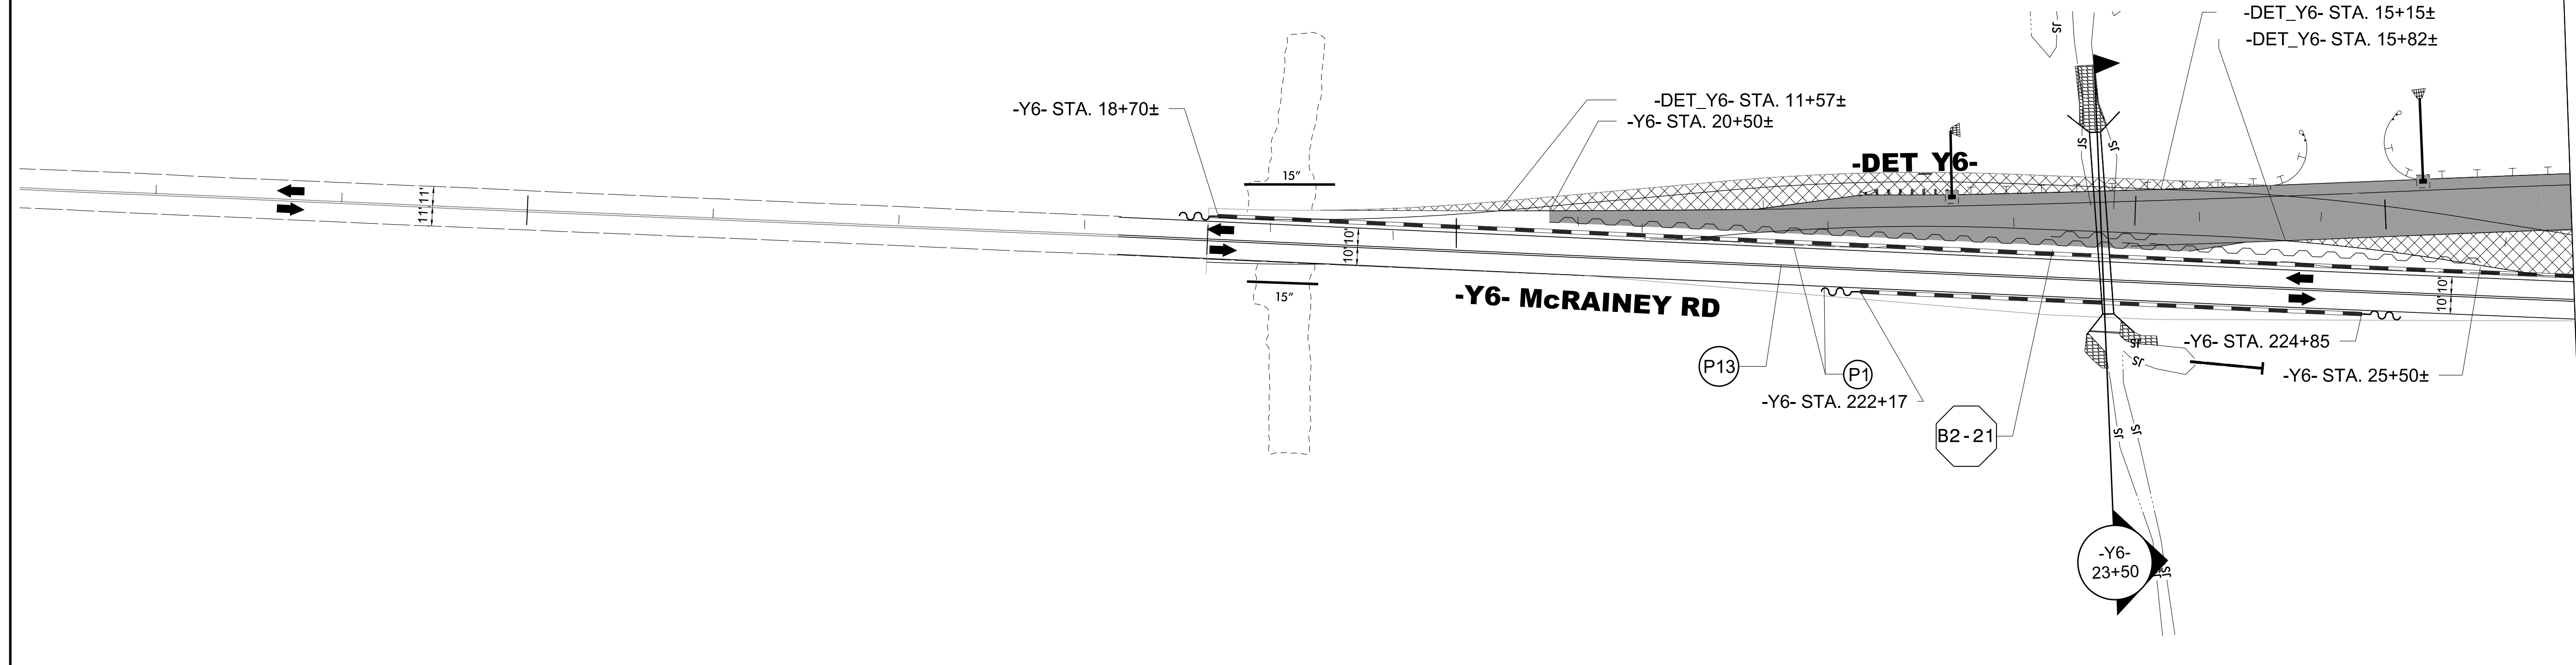

B2 - 21 QUANTITY = 2100 SF
 TEMPORARY SHORING ON -Y6-
 FROM 20+25+/- (7'LT) TO 25+25+/- (26.5'RT)
 (SEE SHEET TMP-2TS11 FOR
 TEMPORARY SHORING NOTES)


3/15/2022
 U:\Traffic\Transportation Management Plan\TCP\PLAN SHEETS\I-5987B_TMP_190_PHASE_1_LSTEP_30.dgn
 angood

Stantec Consulting Services Inc.
 801 Jones Franklin Road
 Suite 300
 Raleigh, NC 27606
 Tel. 919.851.6866
 Fax. 919.851.7024
 www.stantec.com
 License No. F-0672

DocuSigned by
J.W. Woolard
 58BC02F49E5654C

4/29/2022

**DOCUMENT NOT CONSIDERED FINAL
 UNLESS ALL SIGNATURES COMPLETED**

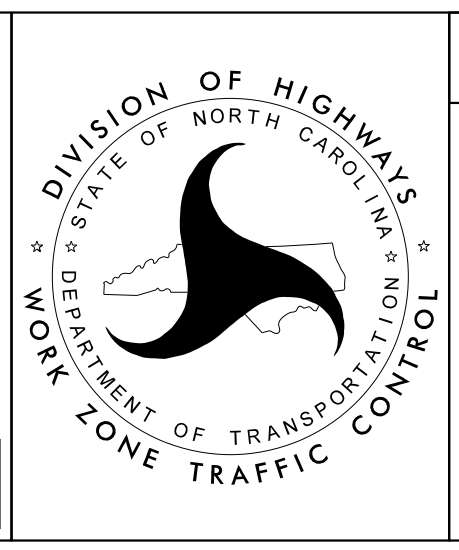

SECTION 2

**-Y6- McRAINEY RD
 PHASE I
 STEPS 3H -3J**