
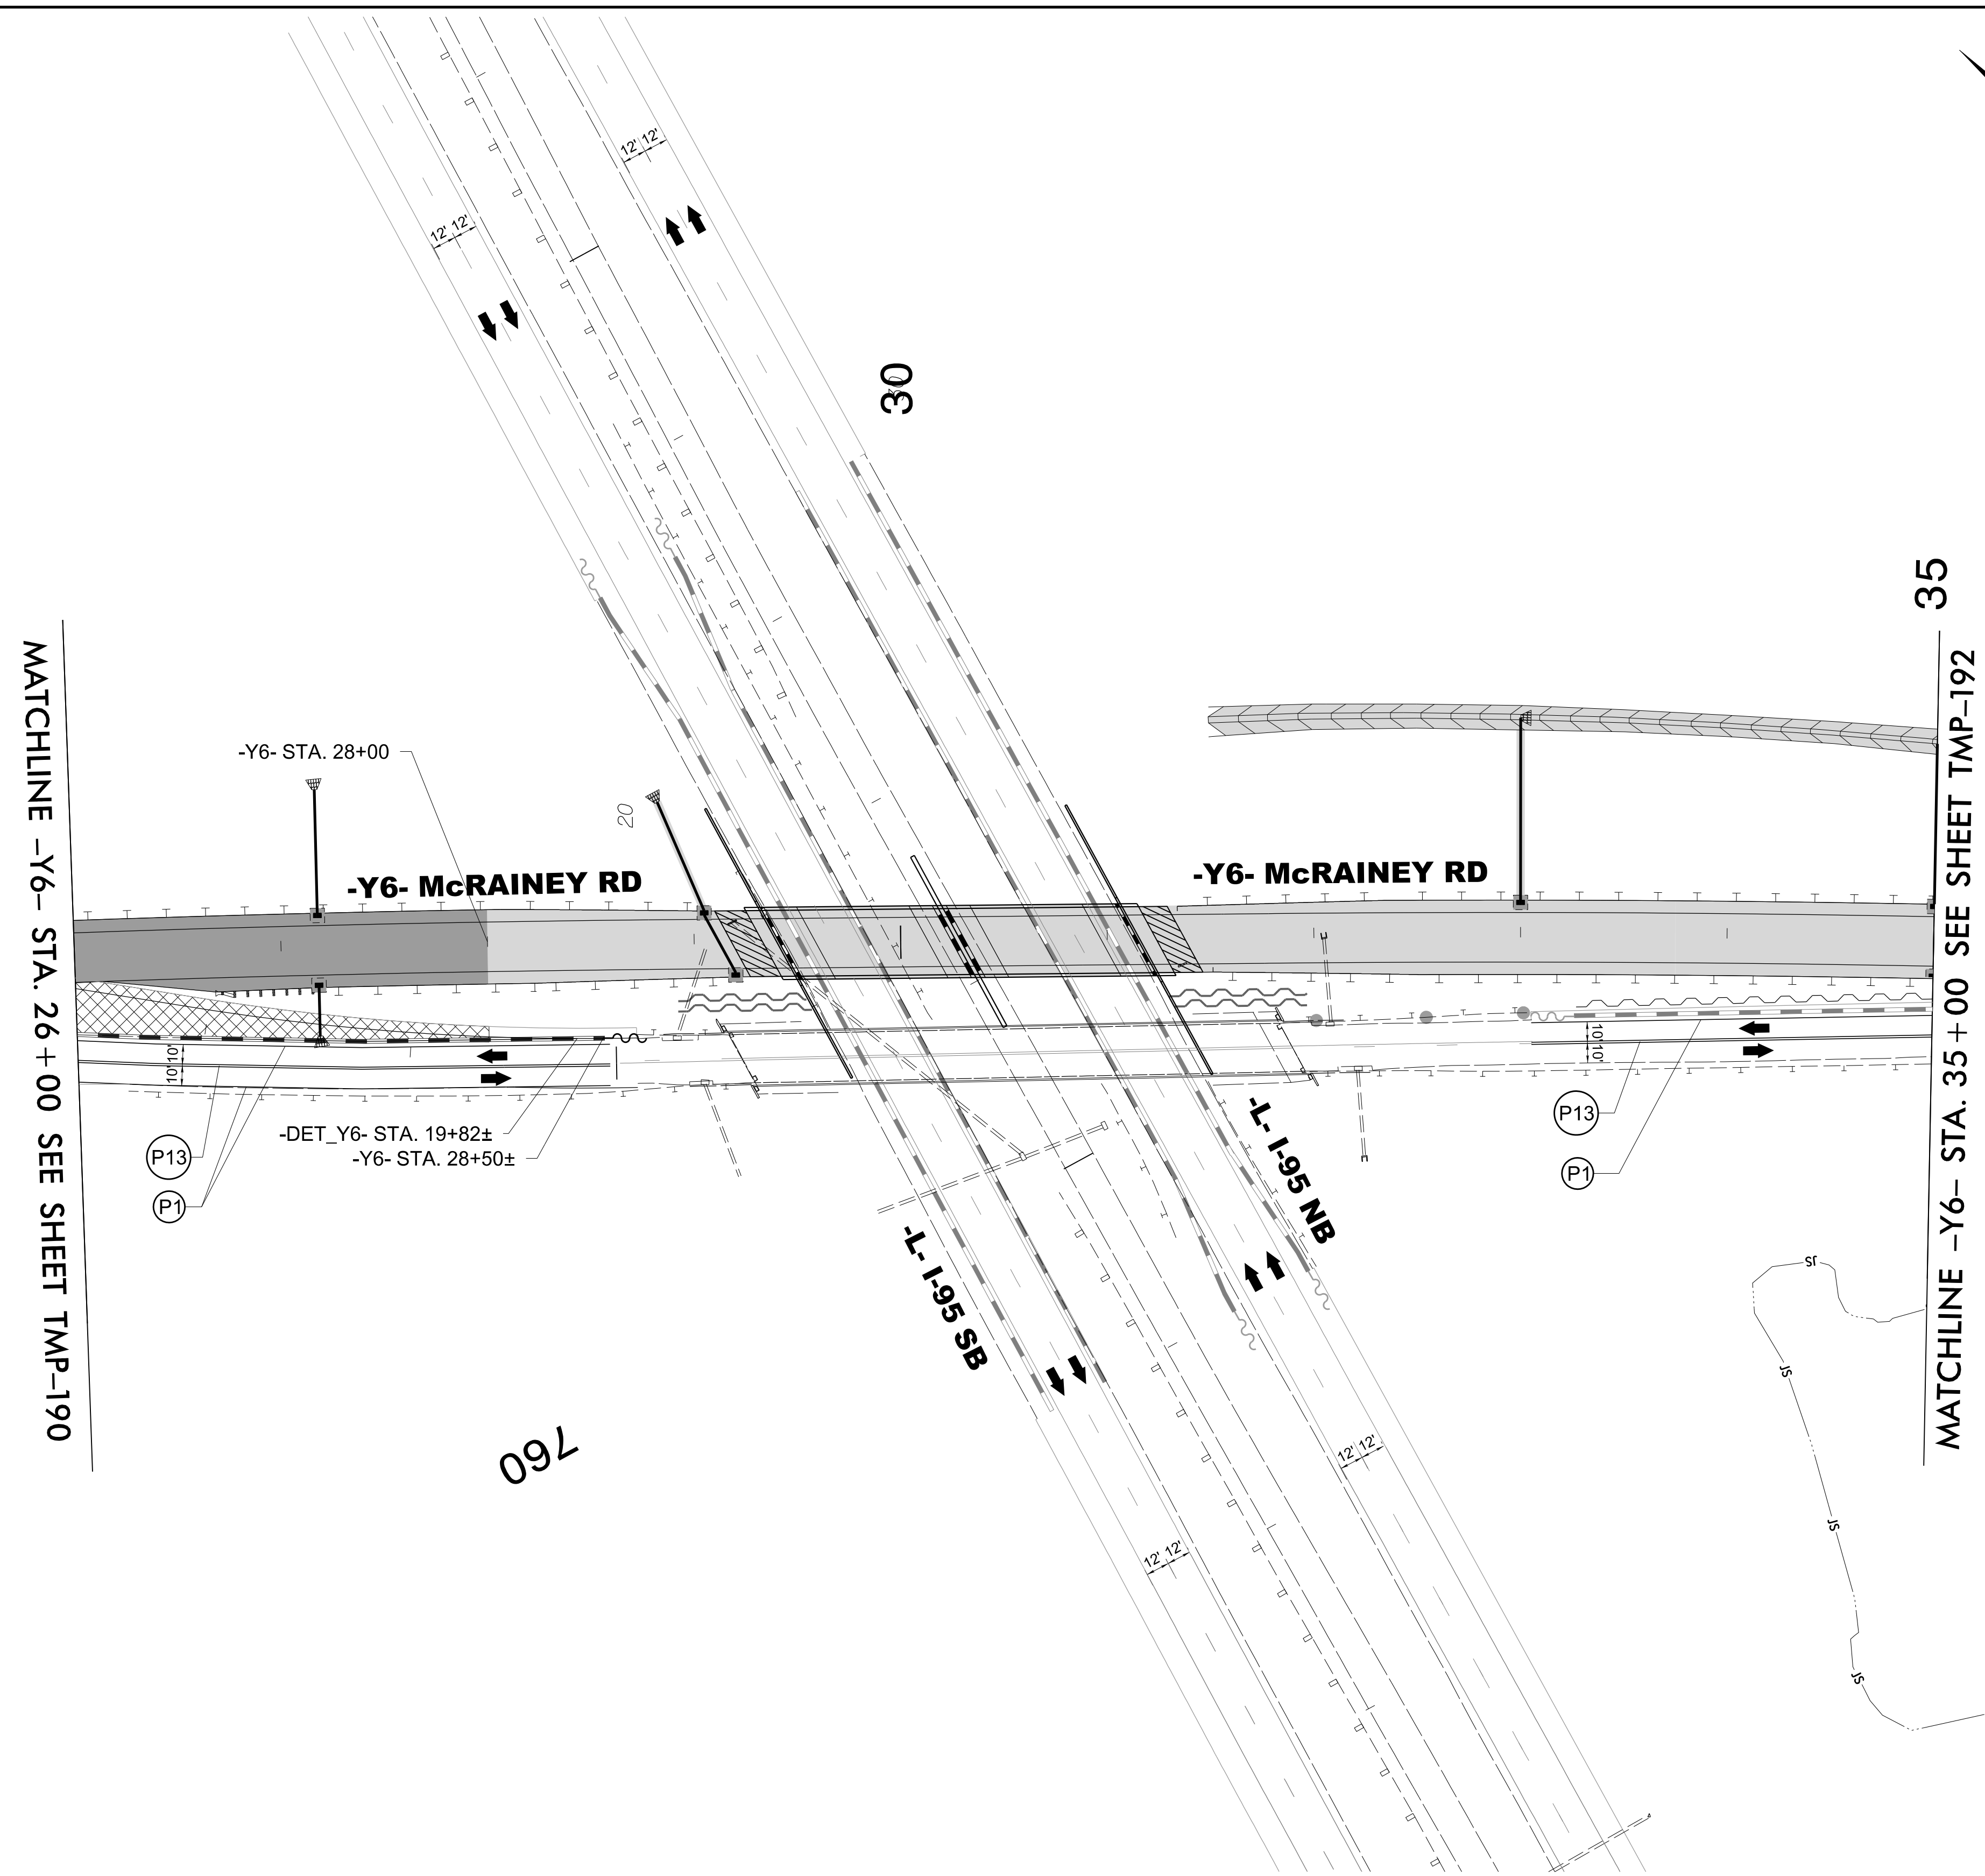
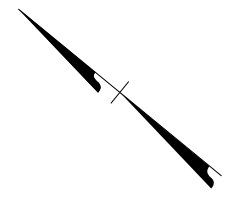



PROJ. REFERENCE NO.	SHEET NO.
I-5987B	TMP-191

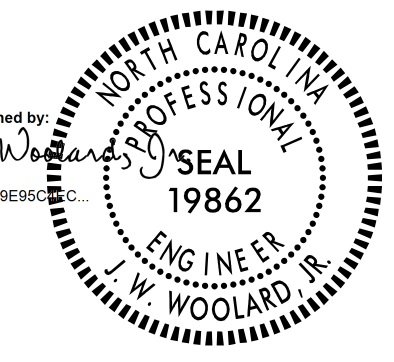

3/15/2022  
 U:\Traffic\Transportation Management\Plan\TCP\PLAN SHEETS\I-5987B\_TMP-191\_PHASE I\_STEP 3D.dgn  
 angood

  
 Stantec Consulting Services Inc.  
 801 Jones Franklin Road  
 Suite 300  
 Raleigh, NC 27606  
 Tel. 919.851.6866  
 Fax. 919.851.7024  
 www.stantec.com  
 License No. F-0672

Documented by  
  
 4/29/2022  
**DOCUMENT NOT CONSIDERED FINAL  
 UNLESS ALL SIGNATURES COMPLETED**

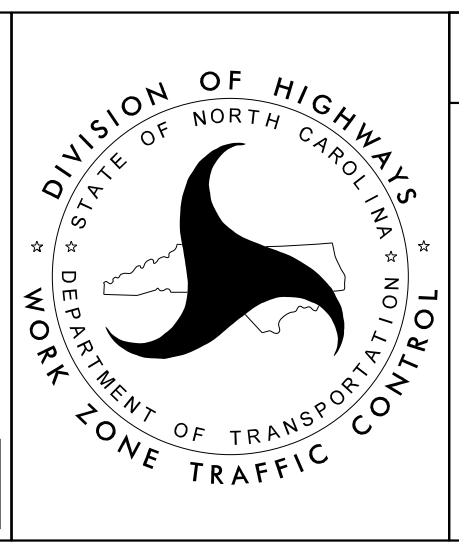

**SECTION 2**  
  
**-Y6- McRAINEY RD  
 PHASE I  
 STEPS 3H - 3J**