
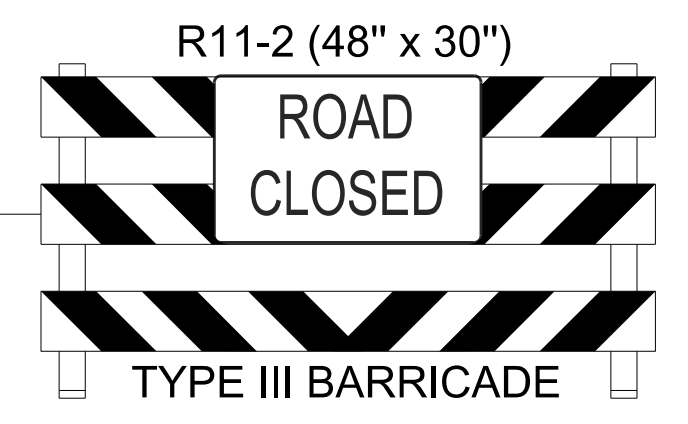


15

25

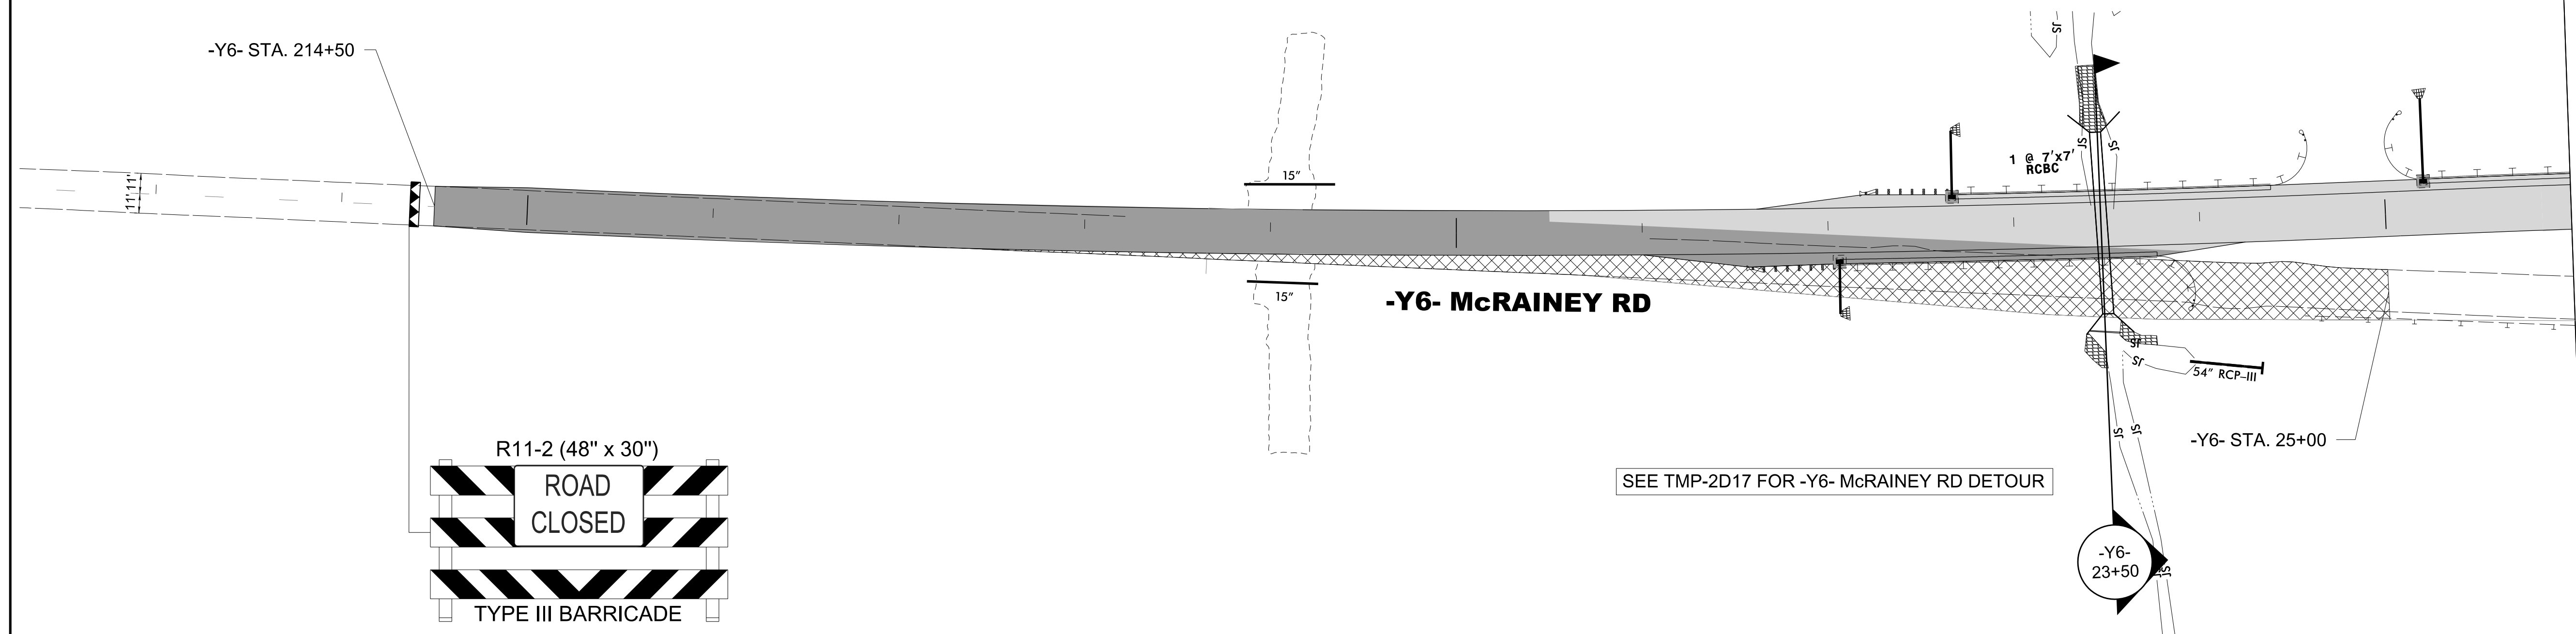

SEE TMP-2D17 FOR -Y6- McRAINEY RD DETOUR


MATCHLINE -Y6- STA. 26+00 SEE SHEET TMP-194

3/15/2022  
U:\Traffic\Transportation Management\Plan\TCP\PLAN SHEETS\I-5987B\_TMP\_193\_PHASE 1\_STEP 3E.dgn  
angood

Stantec Consulting Services Inc.  
801 Jones Franklin Road  
Suite 300  
Raleigh, NC 27606  
Tel. 919.851.6866  
Fax. 919.851.7024  
www.stantec.com  
License No. F-0672

DocuSigned by:  
J.W. Woolard  
4/29/2022

**DOCUMENT NOT CONSIDERED FINAL  
UNLESS ALL SIGNATURES COMPLETED**

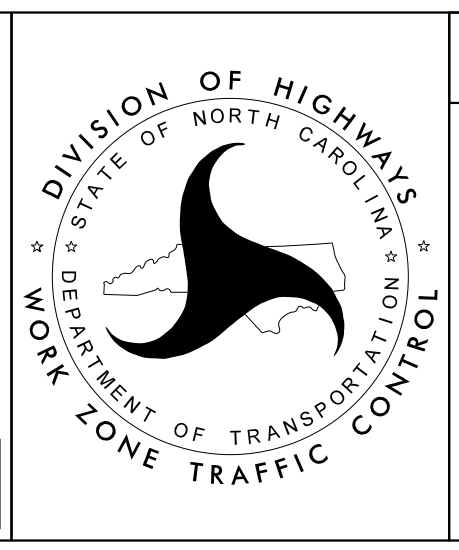

SECTION 2

-Y6- McRAINEY RD  
PHASE I  
STEP 3L