


- B2-22 QUANTITY = 204 SF  
TEMPORARY SHORING ON -L-  
FROM 883+11+/- (9.5'LT) TO 883+62+/- (9.5'LT)  
(SEE SHEET TMP-2TS11 FOR  
TEMPORARY SHORING NOTES)
- B2-23 QUANTITY = 204 SF  
TEMPORARY SHORING ON -L-  
FROM 883+11+/- (9.5'RT) TO 883+62+/- (9.5'RT)  
(SEE SHEET TMP-2TS11 FOR  
TEMPORARY SHORING NOTES)

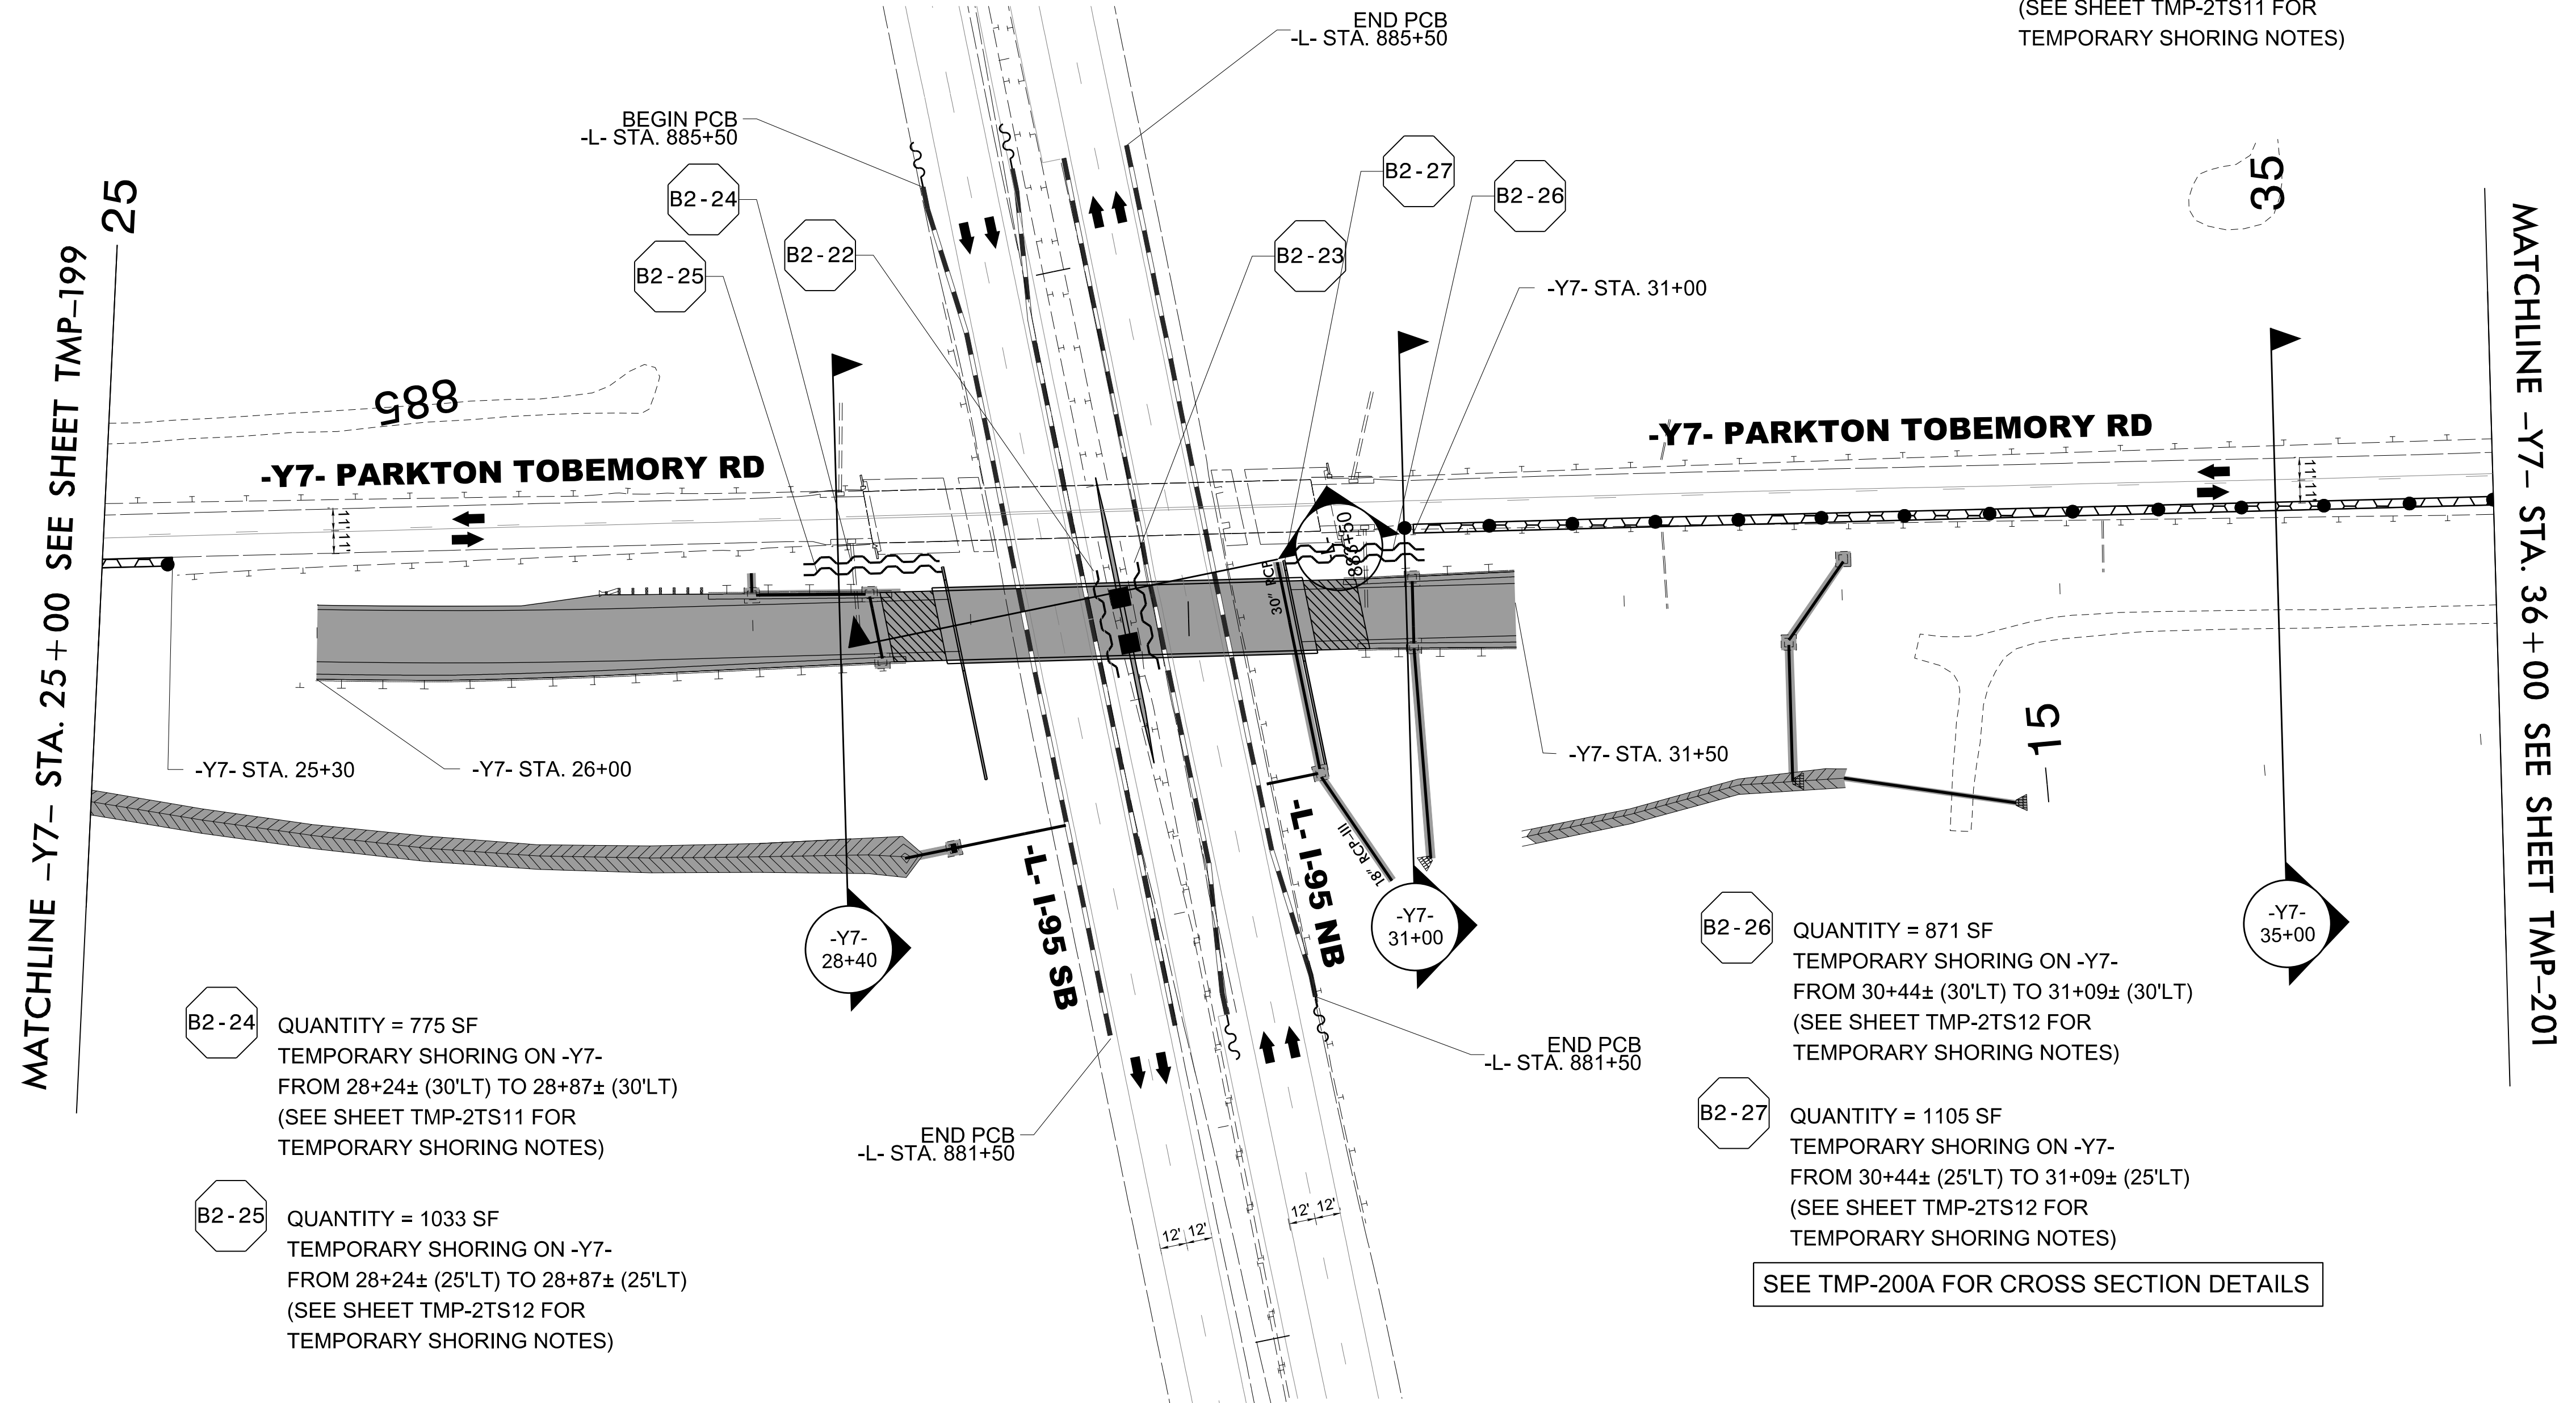

- B2-24 QUANTITY = 775 SF  
TEMPORARY SHORING ON -Y7-  
FROM 28+24± (30'LT) TO 28+87± (30'LT)  
(SEE SHEET TMP-2TS11 FOR  
TEMPORARY SHORING NOTES)
- B2-25 QUANTITY = 1033 SF  
TEMPORARY SHORING ON -Y7-  
FROM 28+24± (25'LT) TO 28+87± (25'LT)  
(SEE SHEET TMP-2TS12 FOR  
TEMPORARY SHORING NOTES)

- B2-26 QUANTITY = 871 SF  
TEMPORARY SHORING ON -Y7-  
FROM 30+44± (30'LT) TO 31+09± (30'LT)  
(SEE SHEET TMP-2TS12 FOR  
TEMPORARY SHORING NOTES)
- B2-27 QUANTITY = 1105 SF  
TEMPORARY SHORING ON -Y7-  
FROM 30+44± (25'LT) TO 31+09± (25'LT)  
(SEE SHEET TMP-2TS12 FOR  
TEMPORARY SHORING NOTES)

SEE TMP-200A FOR CROSS SECTION DETAILS

3/15/2022  
L:\Traffic\Transportation Management\Plan\TCP\PLAN SHEETS\I-5987B\_TMP-200\_PHASE I\_STEP 4A.dgn  
angood

**Stantec**  
Stantec Consulting Services Inc.  
801 Jones Franklin Road  
Suite 300  
Raleigh, NC 27606  
Tel. 919.851.6866  
Fax. 919.851.7024  
www.stantec.com  
License No. F-0672

DocuSigned by  
J.W. Woolard  
Professional Engineer  
19862  
J.W. WOOLARD, P.E.  
4/29/2022

DIVISION OF HIGHWAYS  
DEPARTMENT OF TRANSPORTATION  
STATE OF NORTH CAROLINA  
WORK ZONE TRAFFIC CONTROL

SECTION 2  
-Y7- PARKTON TOBEMORY RD  
PHASE I  
STEP 4A