


3/15/2022
L:\Traffic\Transportation Management\Plan\TCP\PLAN SHEETS\I-5987B_TMP-200A_PHASE I_STEP 4A.dgn
angood

Stantec Consulting Services Inc.
801 Jones Franklin Road
Suite 300
Raleigh, NC 27606
Tel. 919.851.6866
Fax. 919.851.7024
www.stantec.com
License No. F-0672

DocuSigned by
J.W. Woollard
SEAL
19862
ENGINEER
J.W. WOOLLARD, P.E.

4/29/2022

**DOCUMENT NOT CONSIDERED FINAL
UNLESS ALL SIGNATURES COMPLETED**

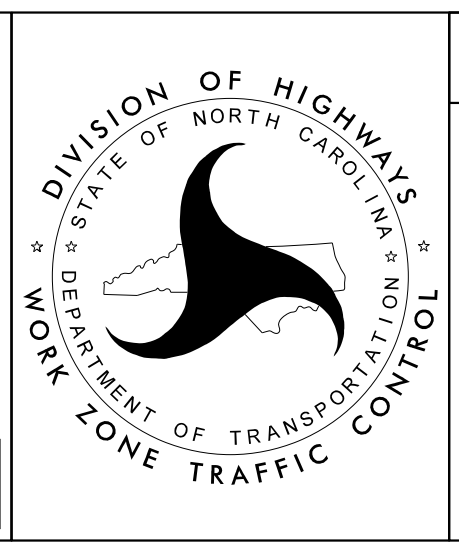

SECTION 2

**-Y7- PARKTON TOBEMORY RD
PHASE I
STEP 4A SECTIONS**