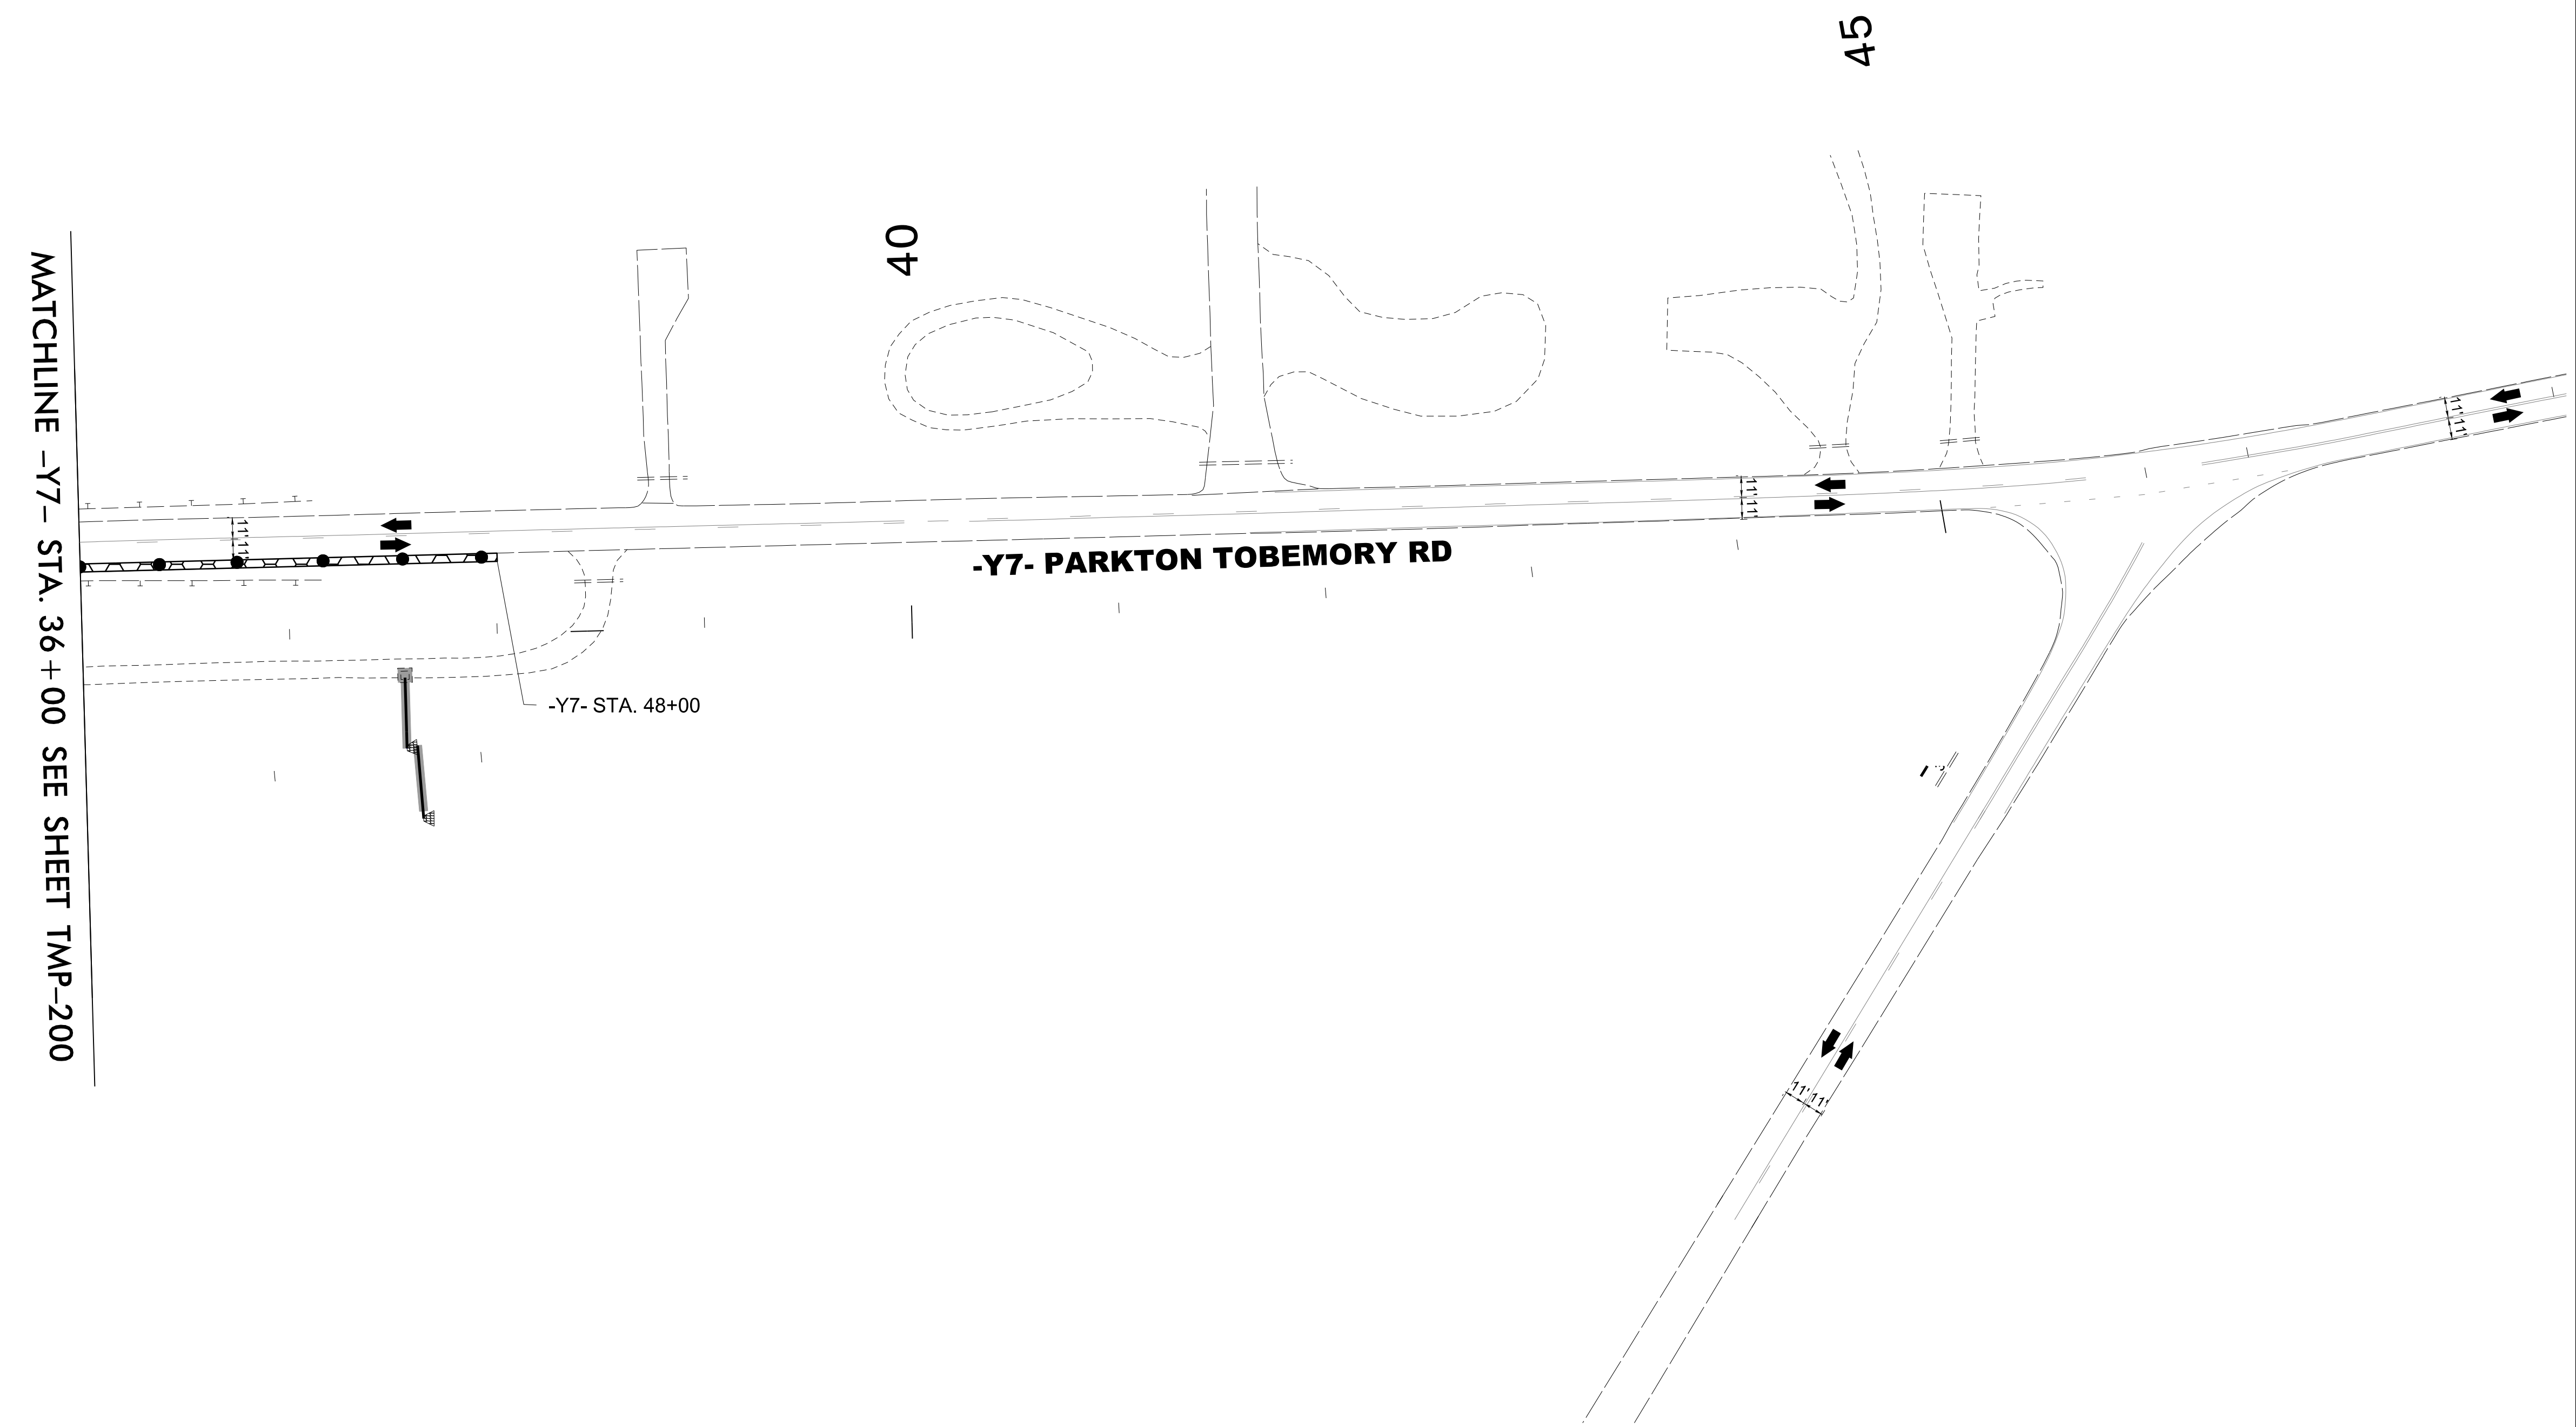
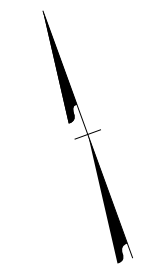

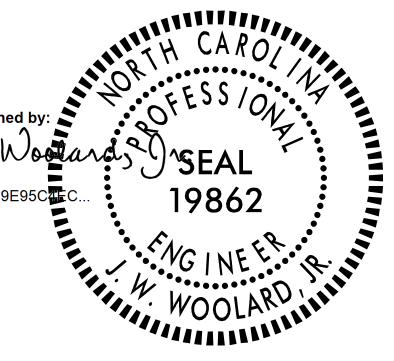



PROJ. REFERENCE NO.	SHEET NO.
I-5987B	TMP-201



3/15/2022
 U:\Traffic\Transportation Management\Plan\TCP\PLAN SHEETS\I-5987B_TMP-201_PHASE_1\STEP_4A.dgn
 angood

 <p>Stantec Consulting Services Inc. 801 Jones Franklin Road Suite 300 Raleigh, NC 27606 Tel. 919.851.6866 Fax. 919.851.7024 www.stantec.com License No. F-0672</p>	<p>DocuSigned by: <i>J.W. Woolard</i> 5B8C20F49E5656C</p>  <p>4/29/2022</p> <p>DOCUMENT NOT CONSIDERED FINAL UNLESS ALL SIGNATURES COMPLETED</p>	 <p>DIVISION OF HIGHWAYS NORTH CAROLINA DEPARTMENT OF TRANSPORTATION WORK ZONE TRAFFIC CONTROL</p>	<p>SECTION 2</p> <p>-Y7- PARKTON TOBEMORY RD PHASE I STEP 4A</p>
---	---	---	-----------------------------------------------------------------------------------------------