

3/15/2022
 U:\Traffic\Transportation Management\Plan\TCP\PLAN SHEETS\I-5987B_TMP-202_PHASE I_STEP_4B.dgn
 angood


B2-28 QUANTITY = 1485 SF
 TEMPORARY SHORING ON -Y7-
 FROM 21+25+/- (9.5'RT) TO 25+75+/- (32.5'LT)
 (SEE SHEET TMP-2TS12 FOR
 TEMPORARY SHORING NOTES)

Stantec
 Stantec Consulting Services Inc.
 801 Jones Franklin Road
 Suite 300
 Raleigh, NC 27606
 Tel. 919.851.6866
 Fax. 919.851.7024
 www.stantec.com
 License No. F-0672

DocuSigned by
 J.W. Woolard
 58C02F49E56E

4/29/2022

**DOCUMENT NOT CONSIDERED FINAL
 UNLESS ALL SIGNATURES COMPLETED**

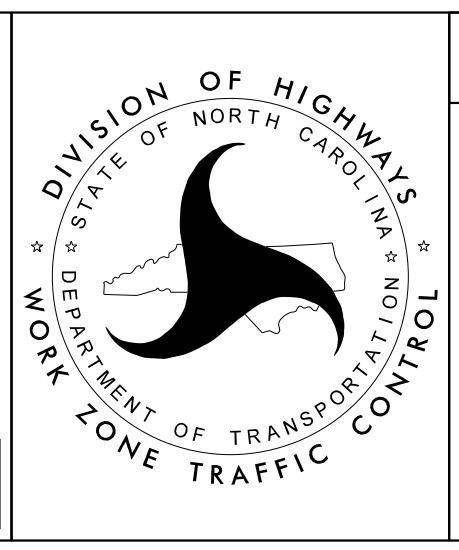

SECTION 2

**-Y7- PARKTON TOBEMORY RD
 PHASE I
 STEPS 4B - 4C**