
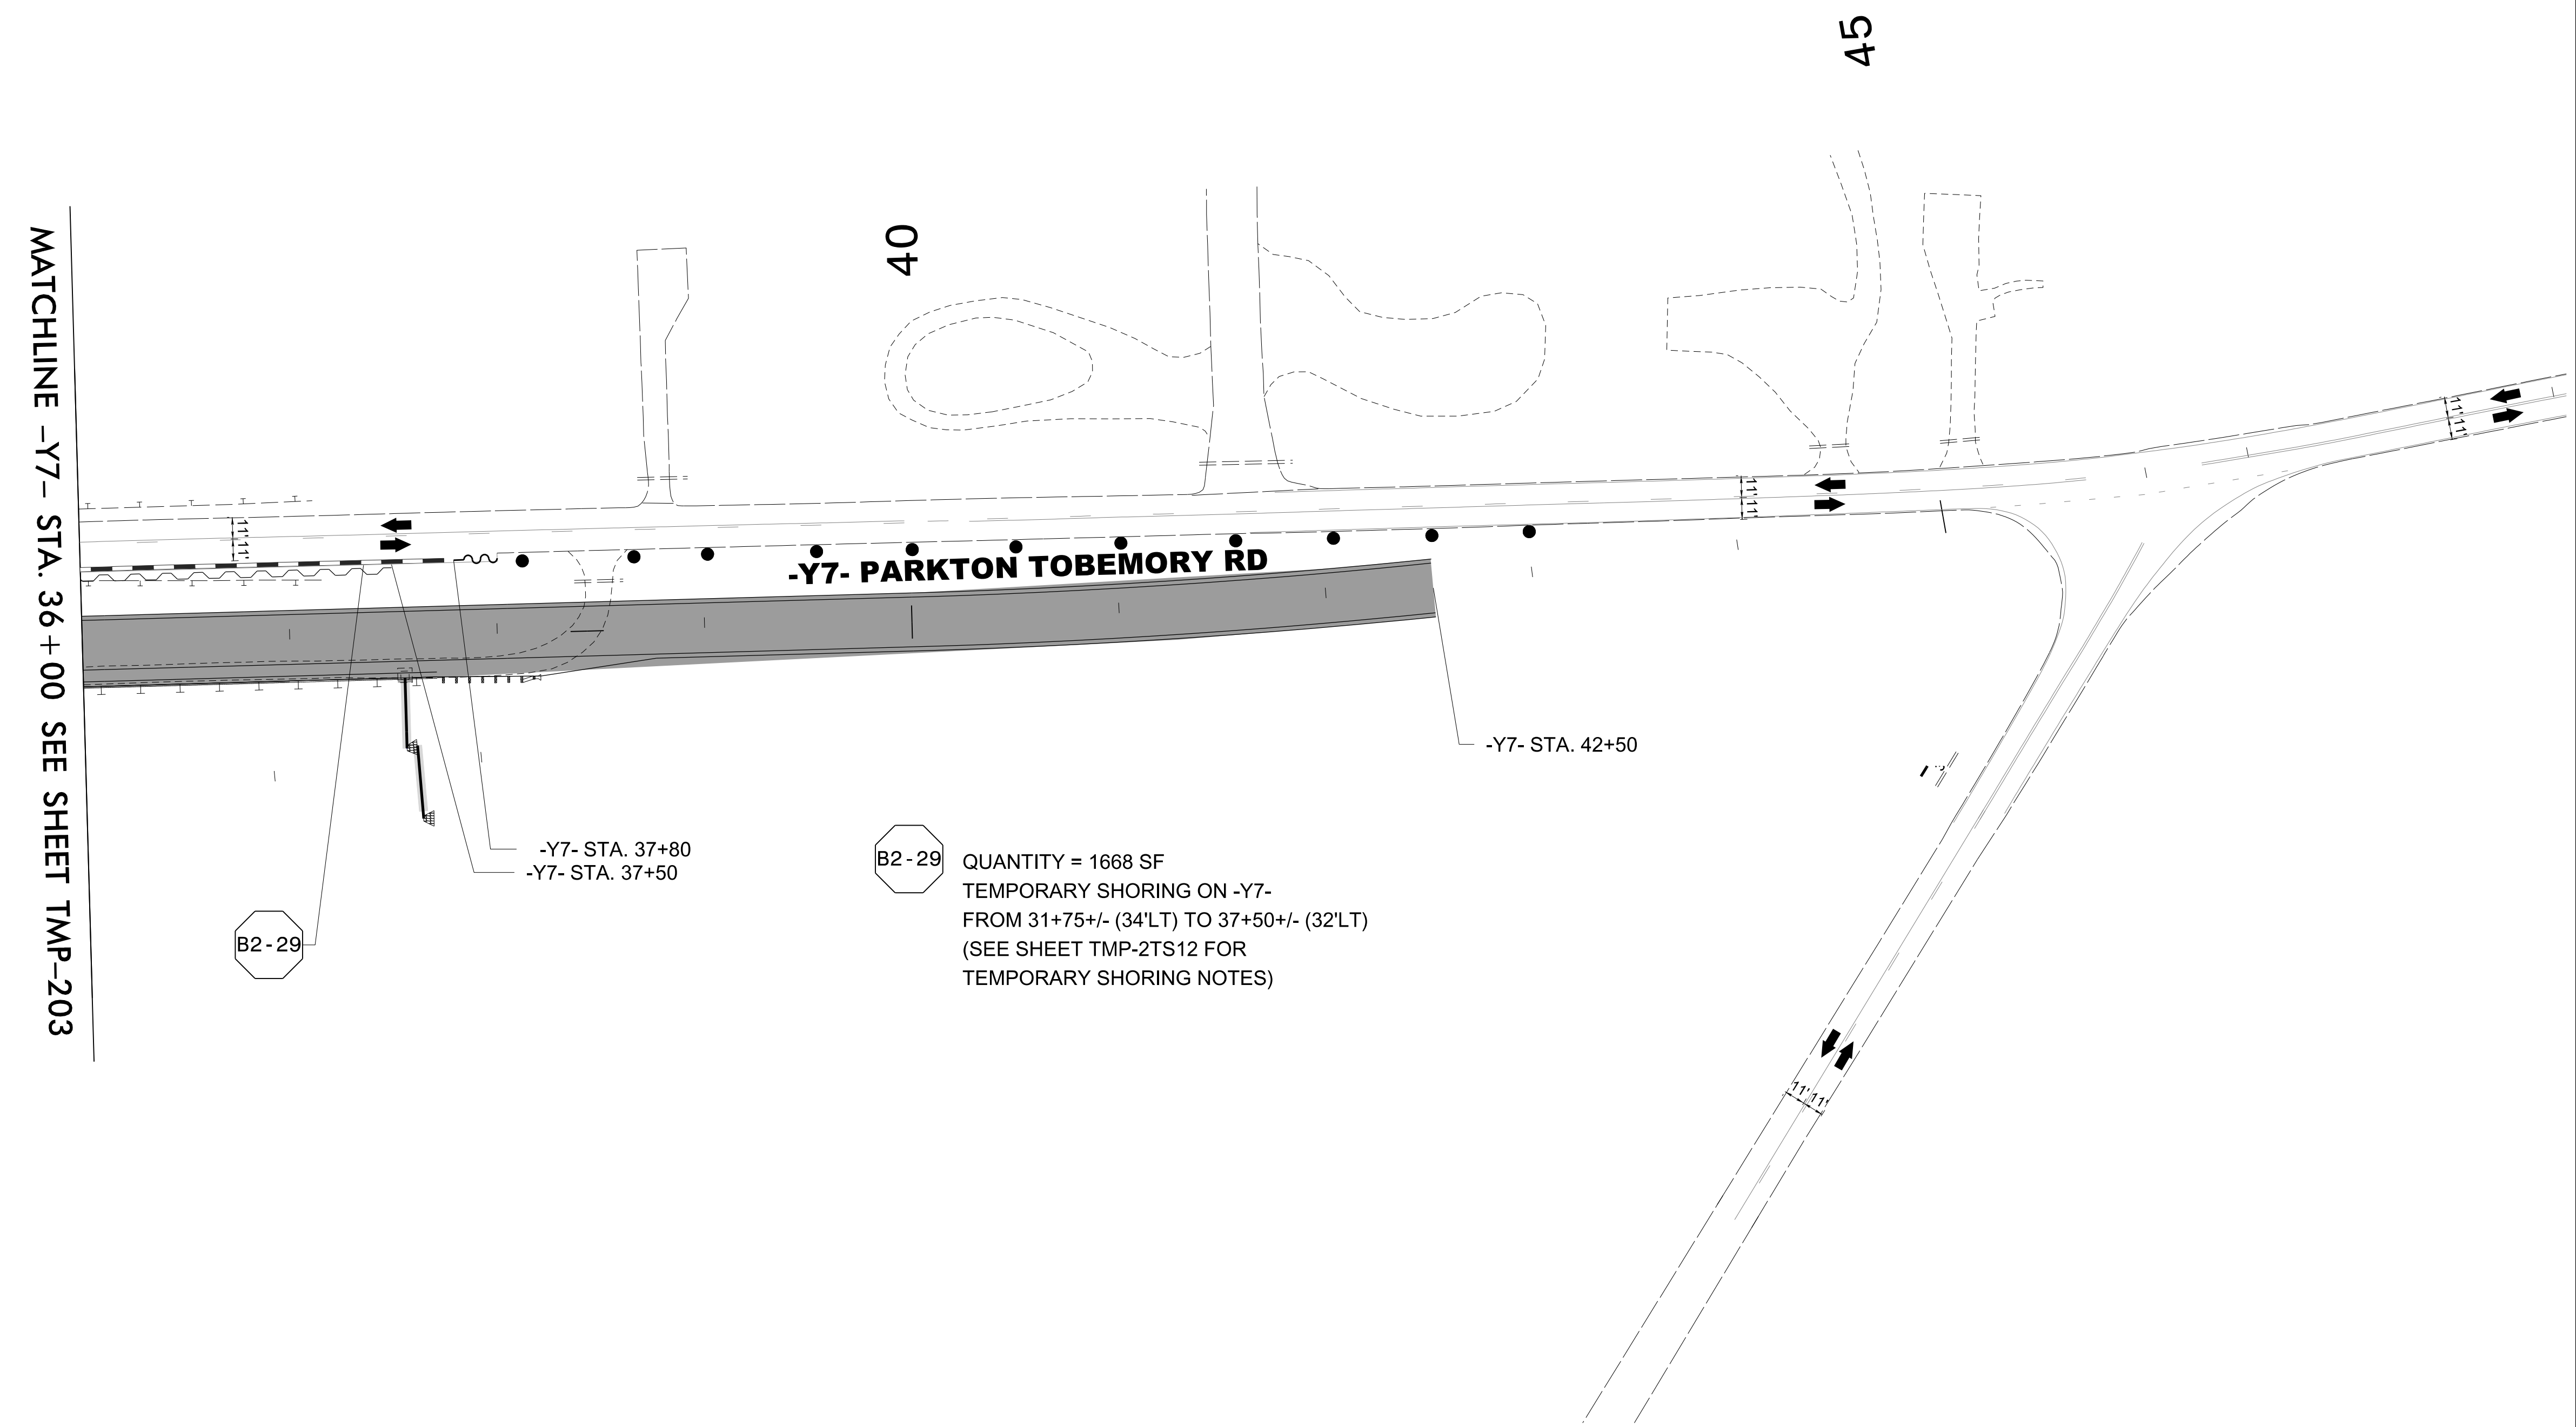


PROJ. REFERENCE NO.	SHEET NO.
I-5987B	TMP-204

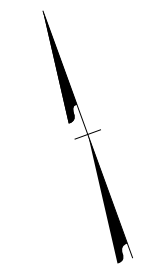

MATCHLINE -Y7- STA. 36 + 00 SEE SHEET TMP-203

-Y7- PARKTON TOBEMORY RD

B2-29
 -Y7- STA. 37+80
 -Y7- STA. 37+50

B2-29
 QUANTITY = 1668 SF
 TEMPORARY SHORING ON -Y7-
 FROM 31+75+/- (34'LT) TO 37+50+/- (32'LT)
 (SEE SHEET TMP-2TS12 FOR
 TEMPORARY SHORING NOTES)

-Y7- STA. 42+50

3/15/2022
 U:\Traffic\Transportation Management\Plan\TCP\PLAN SHEETS\I-5987B_TMP-204_PHASE I_STEP_4B.dgn
 angood

<p>Stantec Consulting Services Inc. 801 Jones Franklin Road Suite 300 Raleigh, NC 27606 Tel. 919.851.6866 Fax. 919.851.7024 www.stantec.com License No. F-0672</p>	<p>4/29/2022</p> <p>DOCUMENT NOT CONSIDERED FINAL UNLESS ALL SIGNATURES COMPLETED</p>		SECTION 2
			<p>-Y7- PARKTON TOBEMORY RD PHASE I STEP 4B - 4C</p>