


SEE TMP-2D18 FOR Y7 PARKTON TOBEMORY RD DETOUR


CONTRACTOR MUST MAINTAIN LOCAL ACCESS AT ALL TIMES

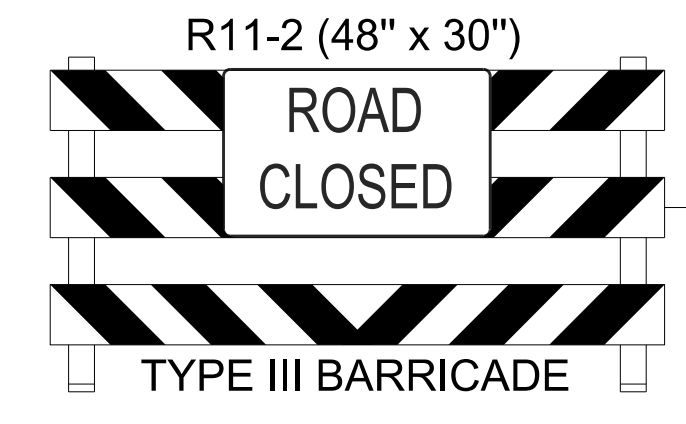

15

20


MATCHLINE -Y7- STA. 25+00 SEE SHEET TMP-206

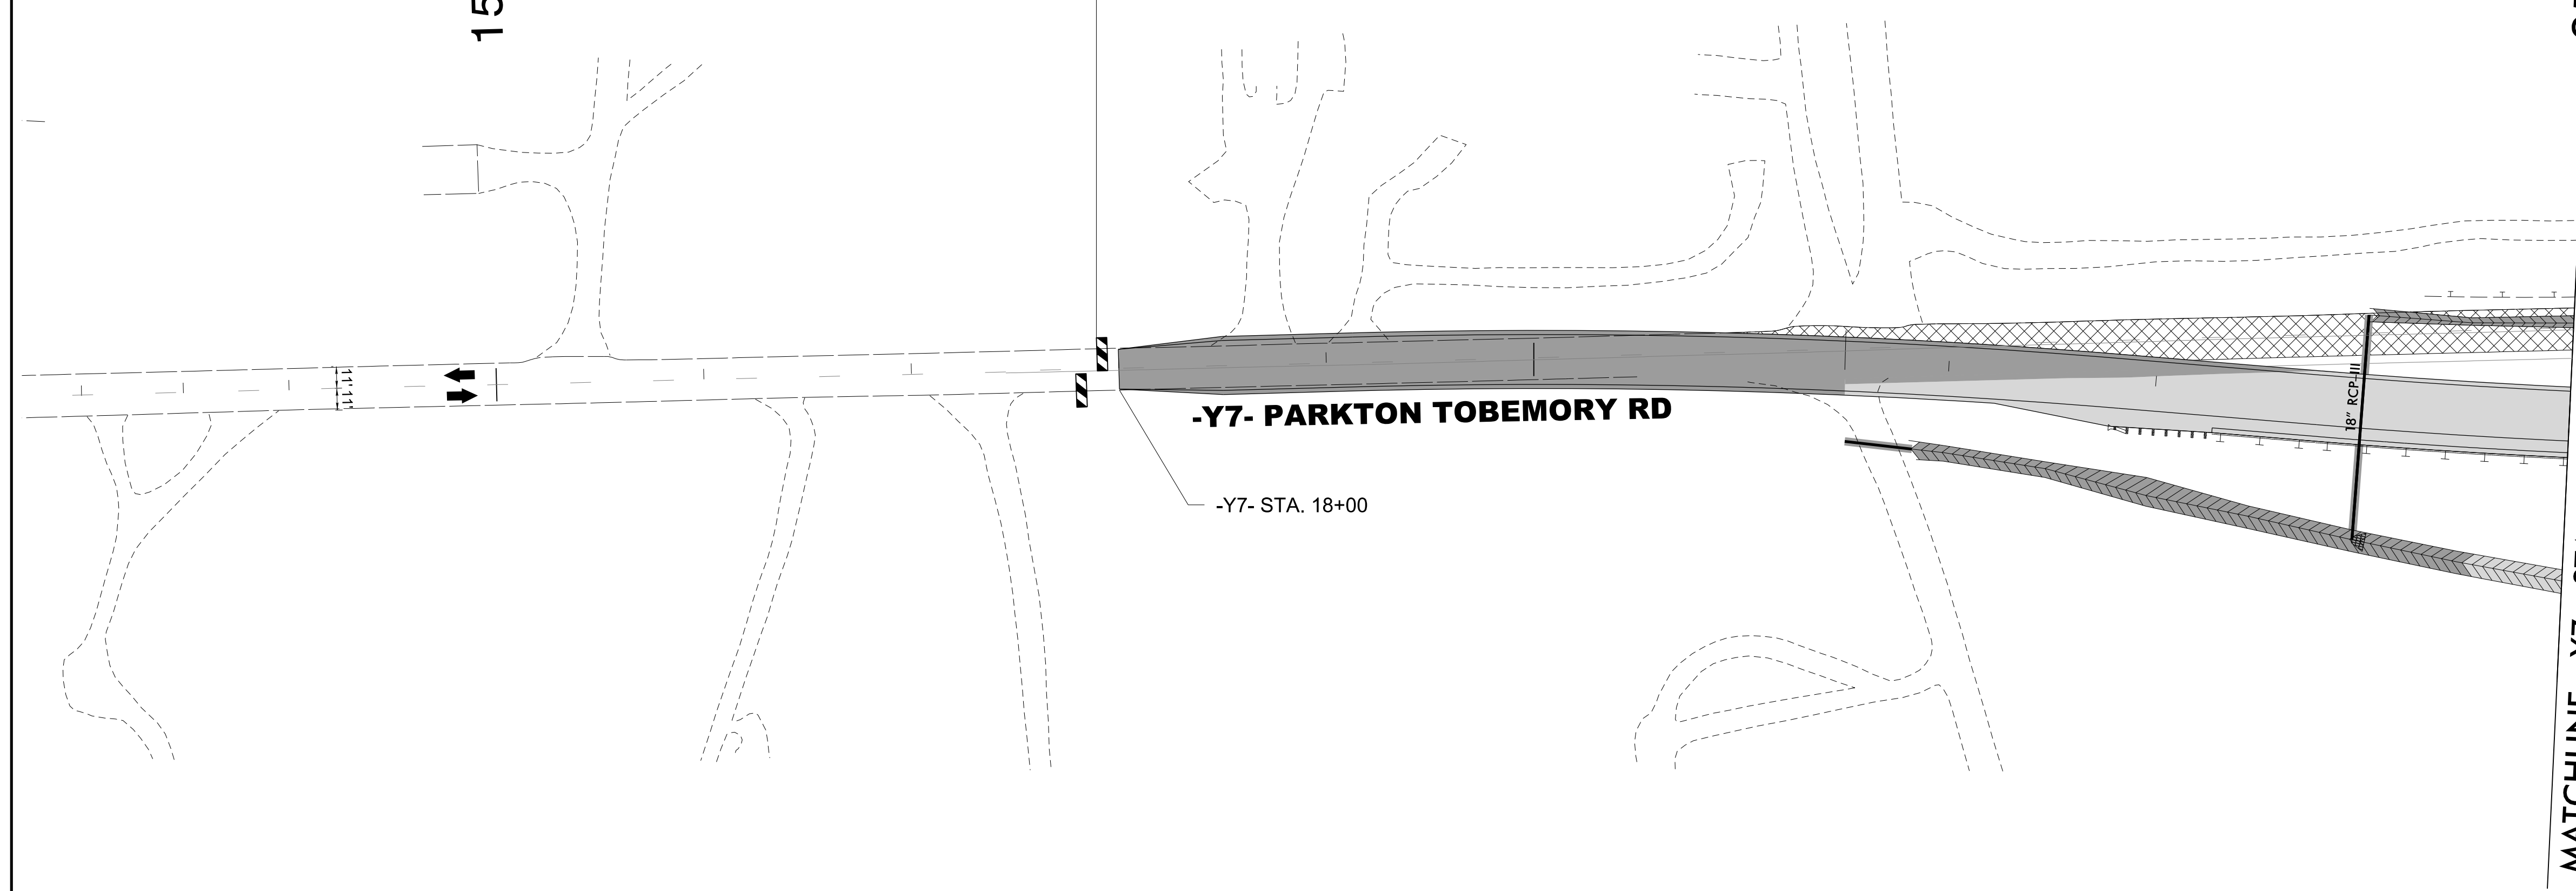

3/15/2022  
U:\Traffic\Transportation Management Plan\TCP\PLAN SHEETS\I-5987B\_TMP-205\_PHASE I\_STEP 4C.dgn  
angood

Stantec Consulting Services Inc.  
801 Jones Franklin Road  
Suite 300  
Raleigh, NC 27606  
Tel. 919.851.6866  
Fax. 919.851.7024  
www.stantec.com  
License No. F-0672

4/29/2022  
DOCUMENT NOT CONSIDERED FINAL  
UNLESS ALL SIGNATURES COMPLETED

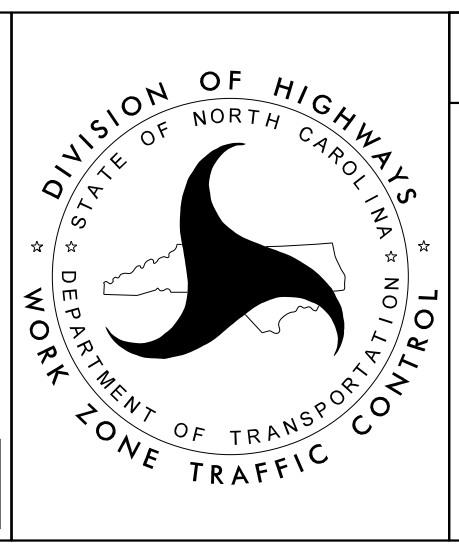

SECTION 2

-Y7- PARKTON TOBEMORY RD  
PHASE I  
STEPS 4D - 4E