



SEE TMP-2D18 FOR Y7 PARKTON TOBEMORY RD DETOUR

CONTRACTOR MUST MAINTAIN LOCAL ACCESS AT ALL TIMES

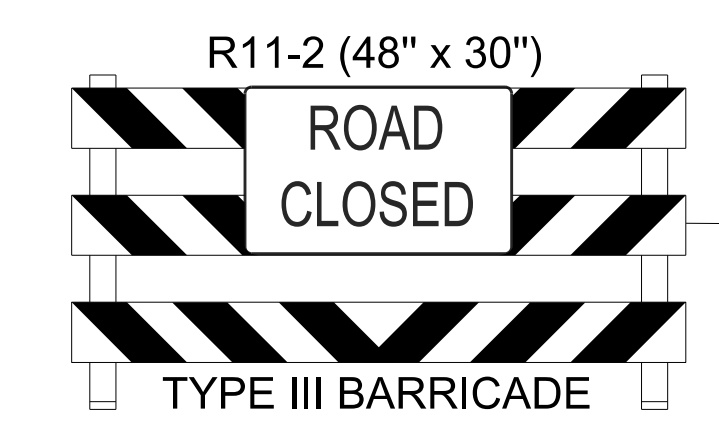

MATCHLINE -Y7- STA. 36 + 00 SEE SHEET TMP-206

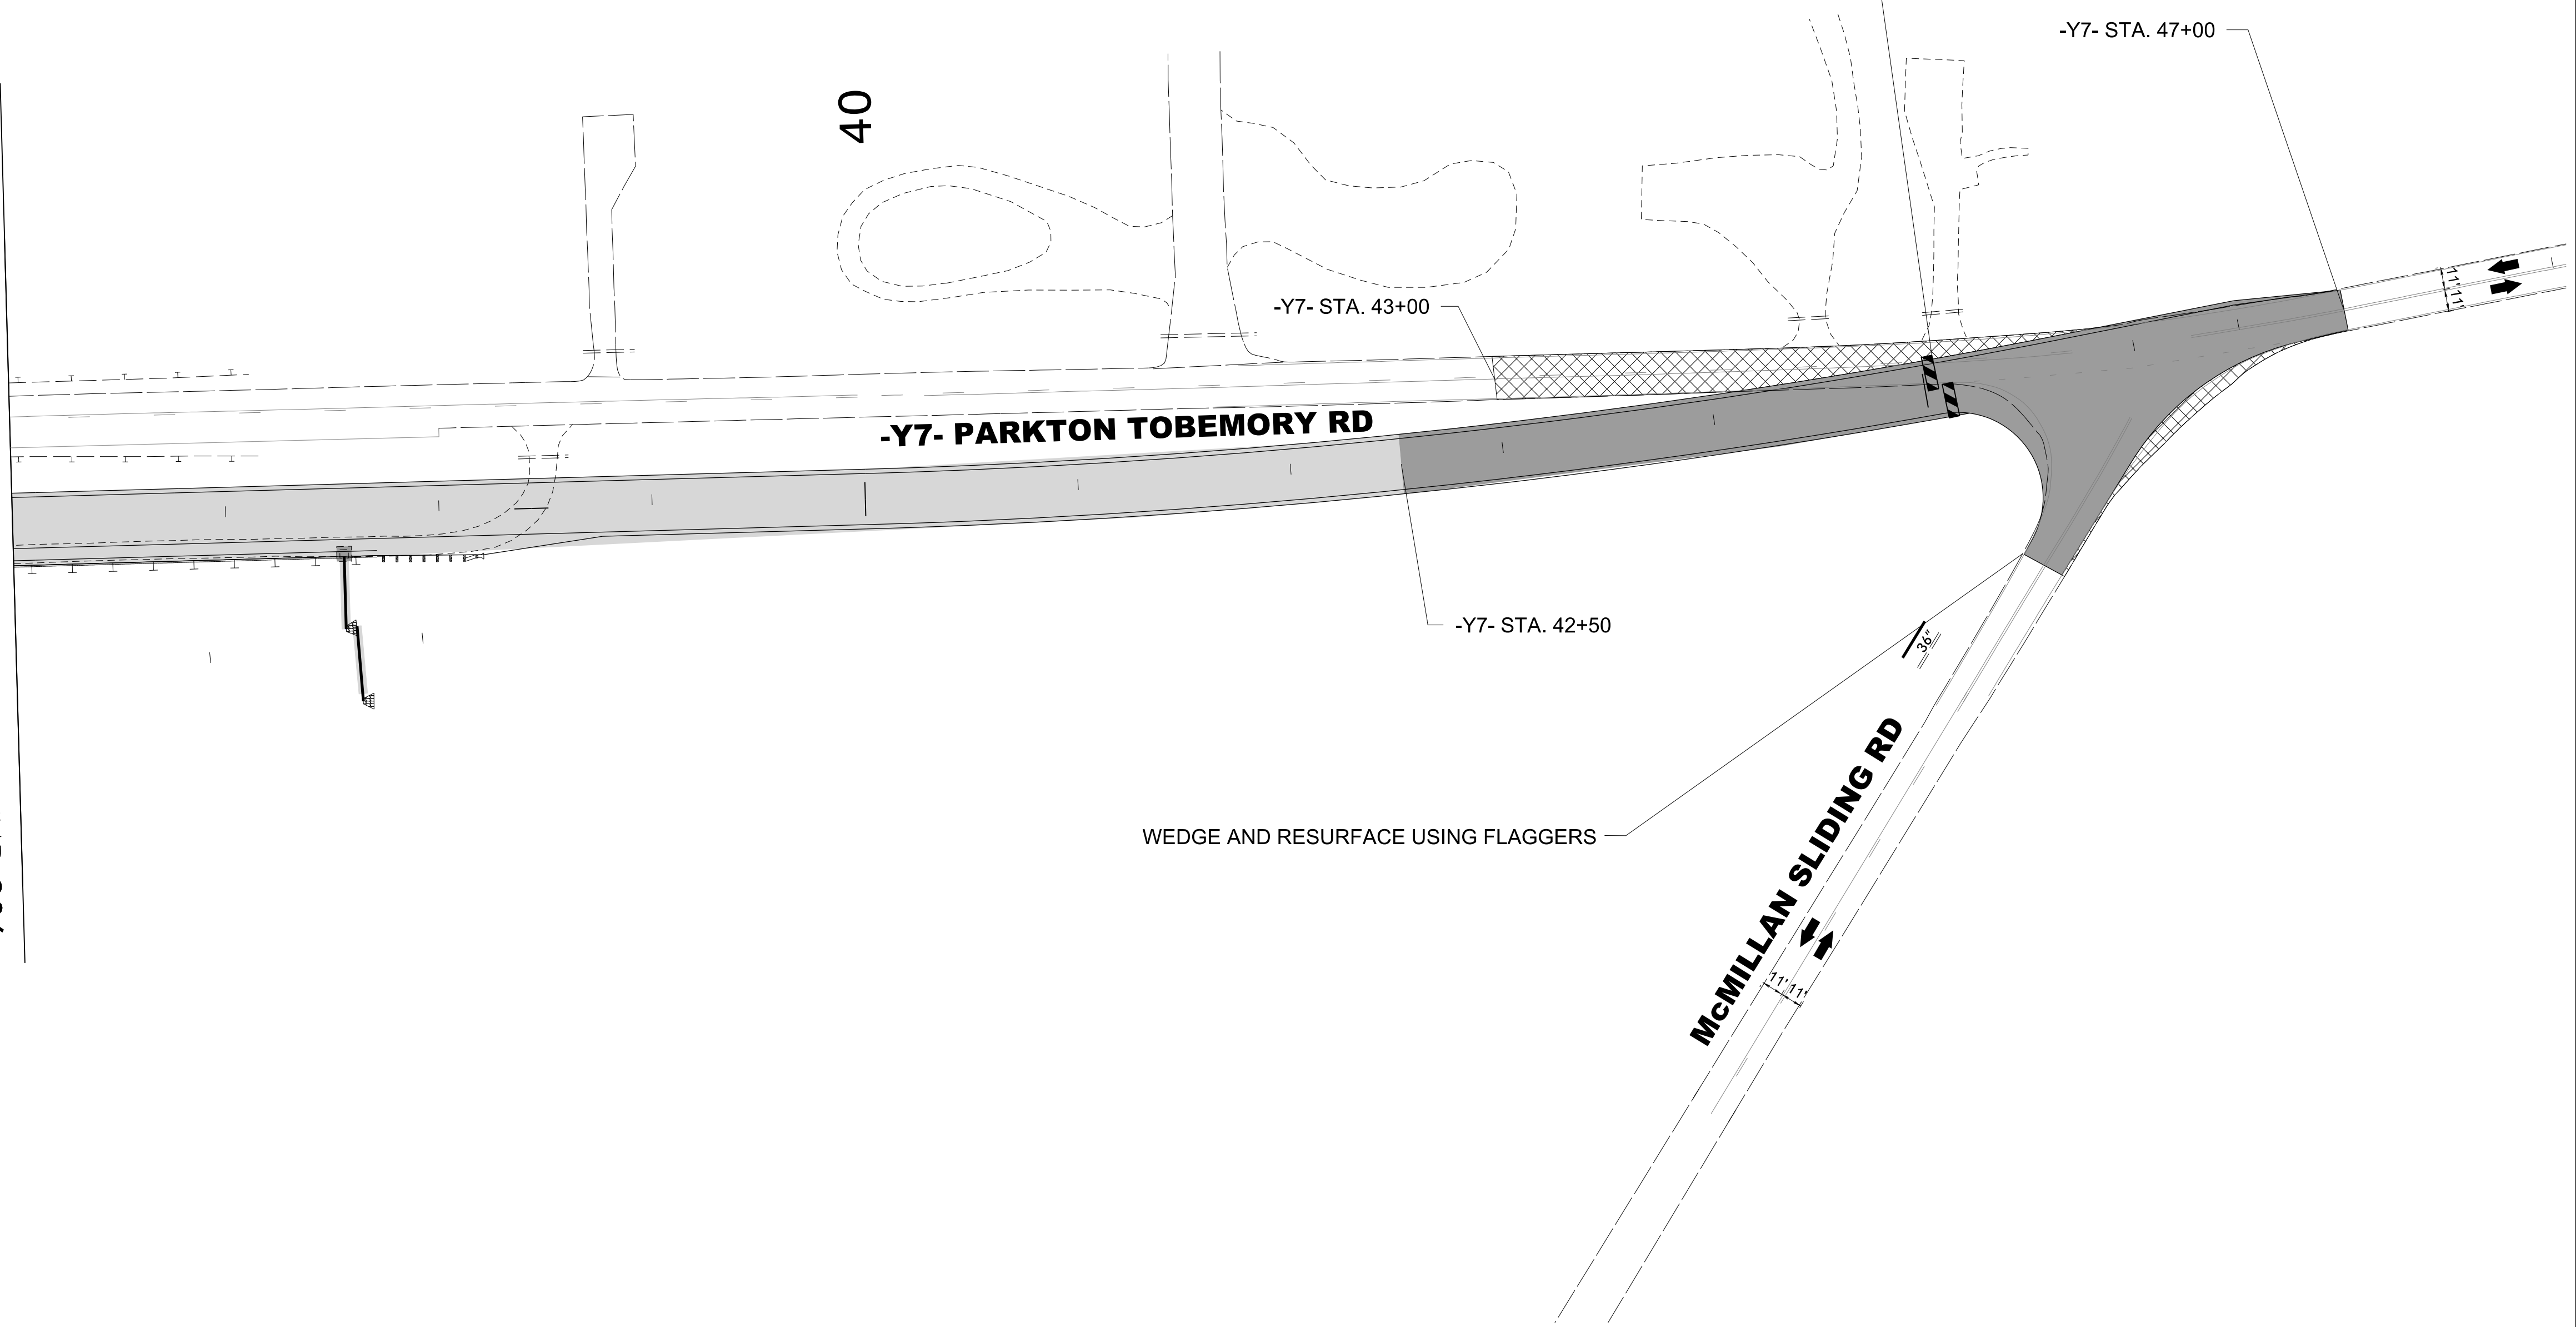

3/15/2022
U:\Traffic\Transportation Management\Plan\TCP\PLAN SHEETS\I-5987B_TMP-207_PHASE I_STEP 4C.dgn
angood

Stantec Consulting Services Inc.
801 Jones Franklin Road
Suite 300
Raleigh, NC 27606
Tel. 919.851.6866
Fax. 919.851.7024
www.stantec.com
License No. F-0672

DocuSigned by
J.W. Woolard
SEAL
19862
ENGINEER
J.W. WOOLARD, JR.
4/29/2022
DOCUMENT NOT CONSIDERED FINAL
UNLESS ALL SIGNATURES COMPLETED

DIVISION OF HIGHWAYS
DEPARTMENT OF TRANSPORTATION
WORK ZONE TRAFFIC CONTROL

SECTION 2
-Y7- PARKTON TOBEMORY RD
PHASE I
STEPS 4D - 4E