
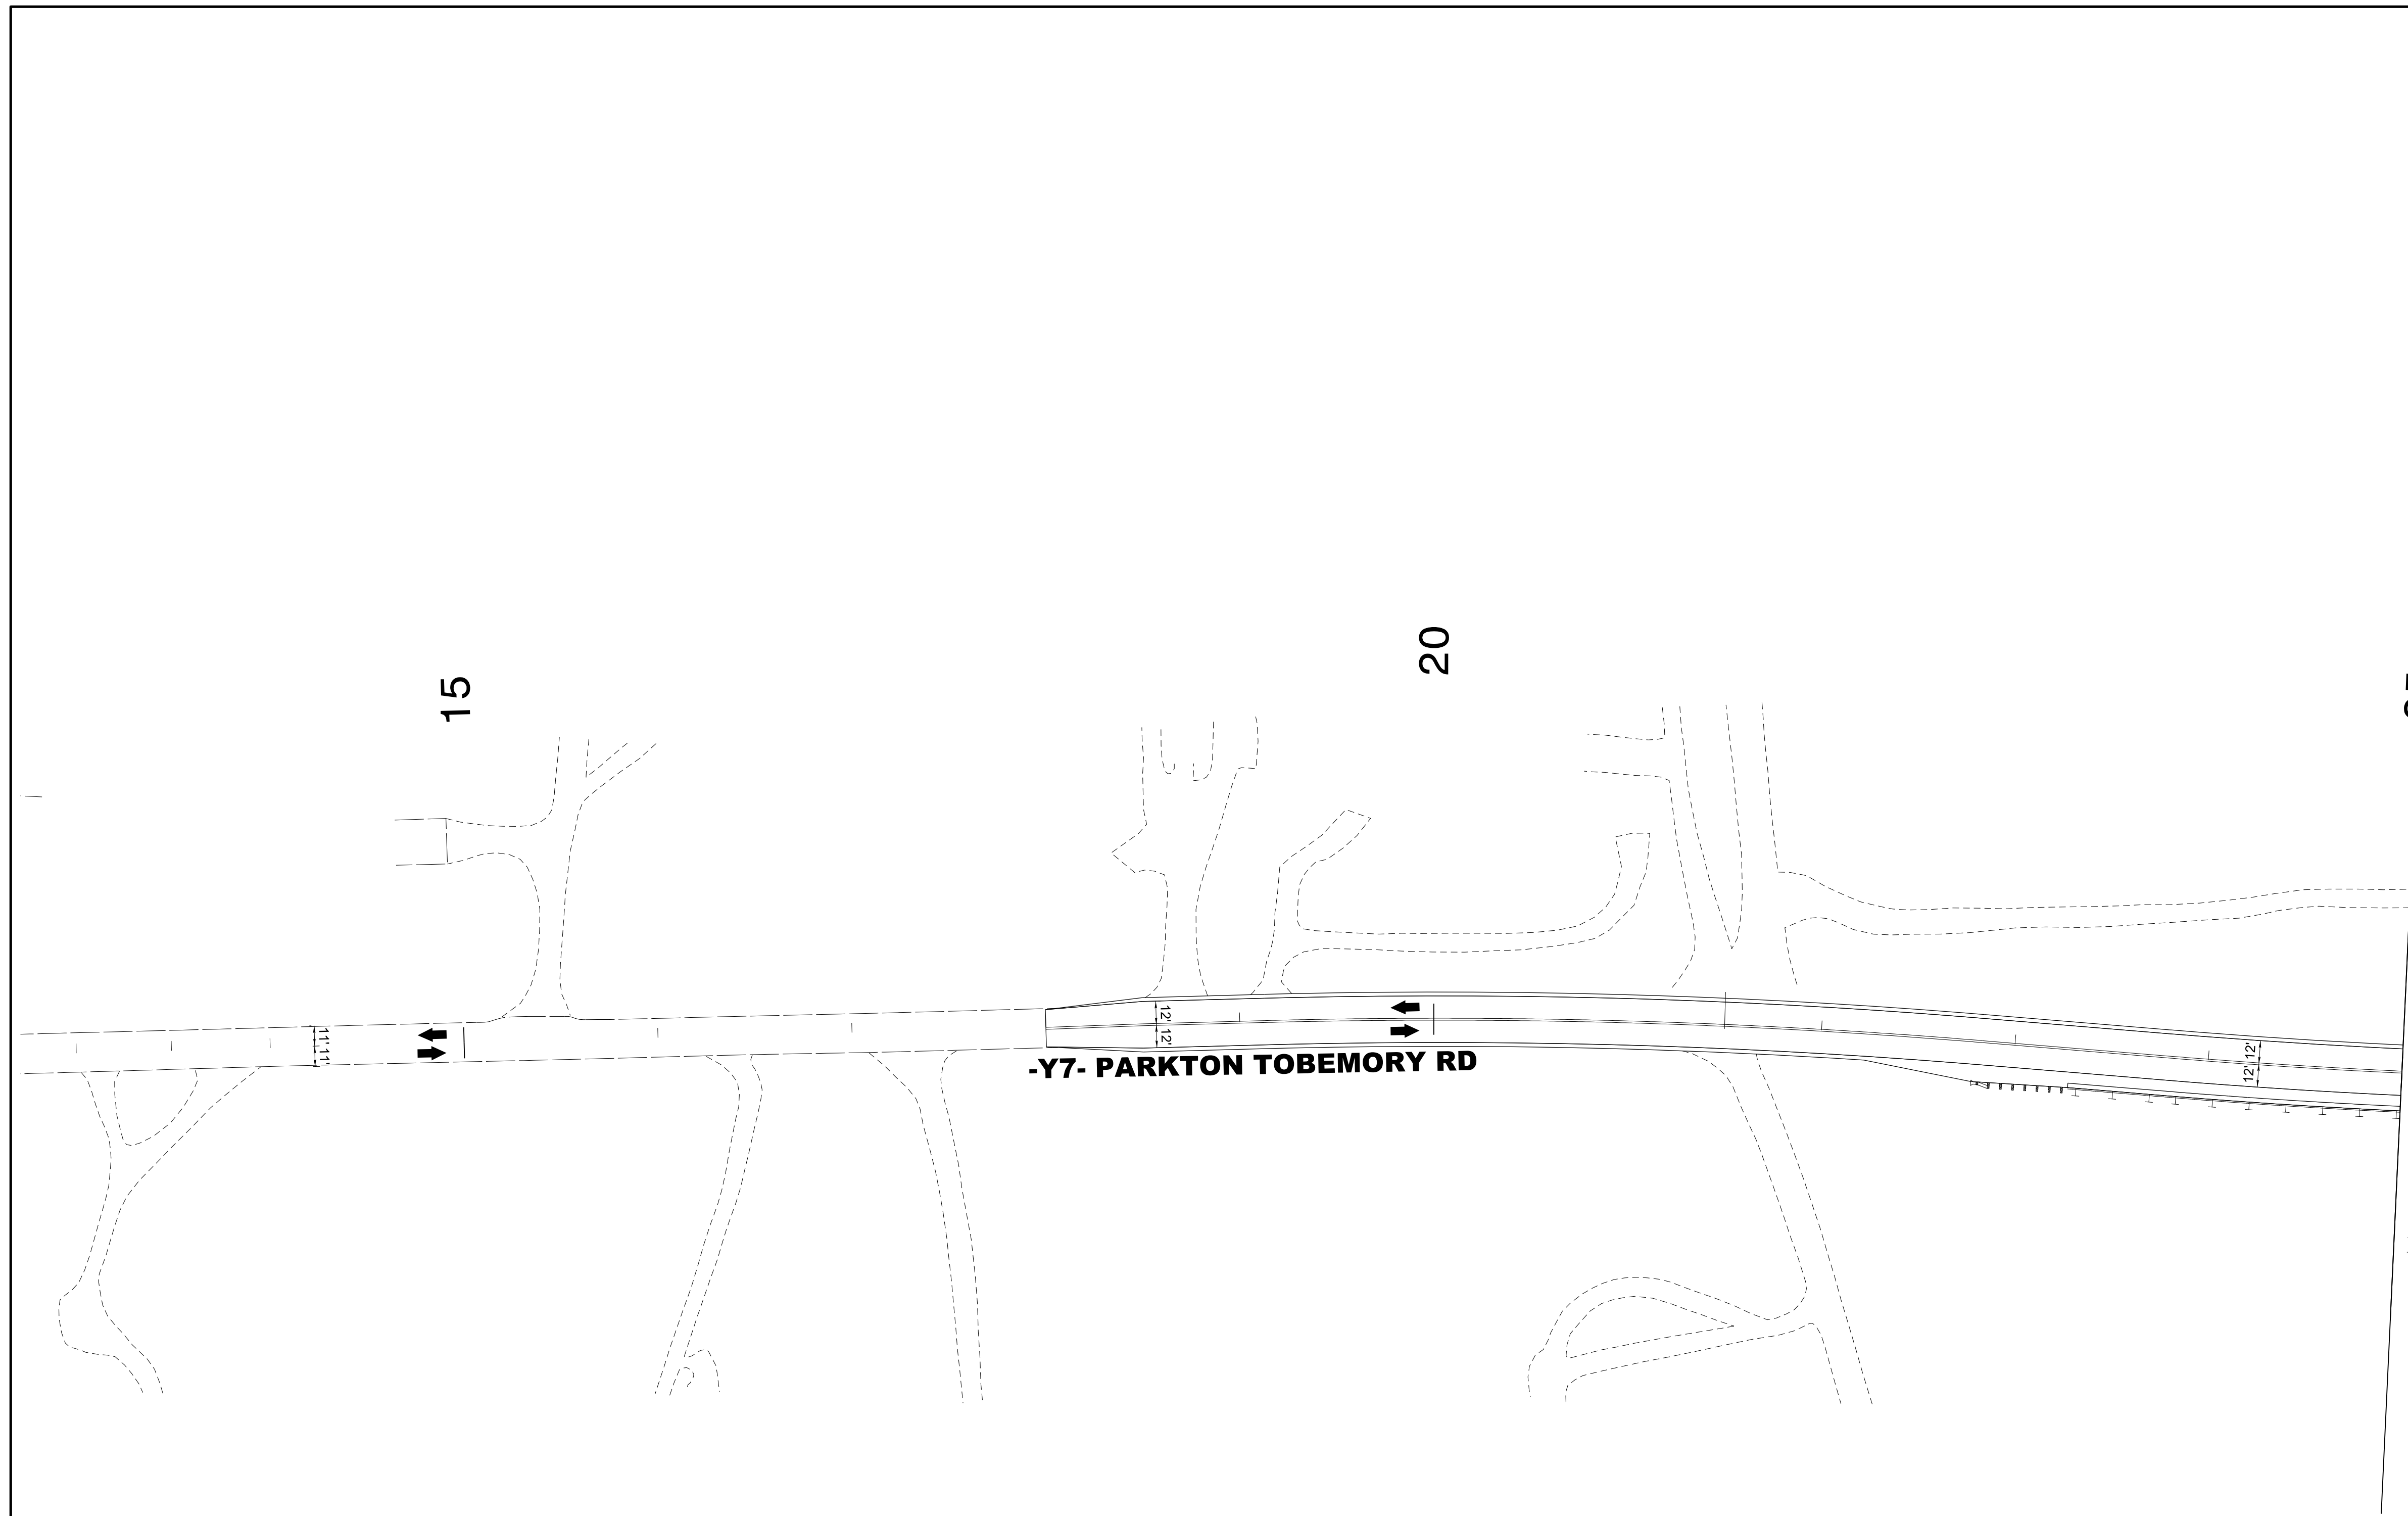


PROJ. REFERENCE NO.	SHEET NO.
I-5987B	TMP-208

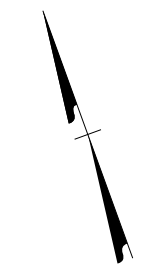

25
MATCHLINE -Y7- STA.
25+00 SEE SHEET TMP-209


3/15/2022
U:\Traffic\Transportation Management\Plan\TCP\PLAN SHEETS\I-5987B_TMP-208_PHASE I_STEP 4F.dgn
angood

Stantec Consulting Services Inc.
801 Jones Franklin Road
Suite 300
Raleigh, NC 27606
Tel. 919.851.6866
Fax. 919.851.7024
www.stantec.com
License No. F-0672

DocuSigned by
J.W. Woolard
58C02F49E56C

4/29/2022

**DOCUMENT NOT CONSIDERED FINAL
UNLESS ALL SIGNATURES COMPLETED**

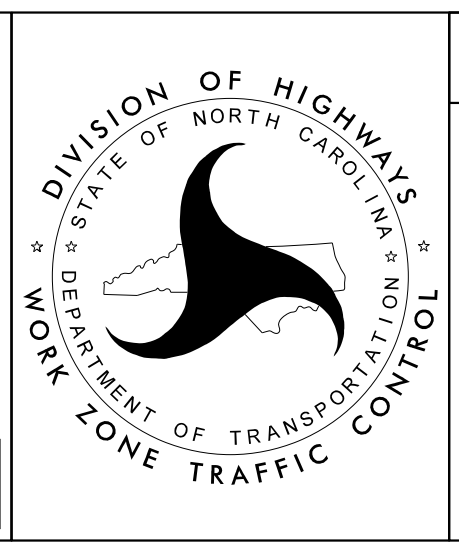

SECTION 2

-Y7- PARKTON TOBEMORY RD
PHASE I
STEP 4F