
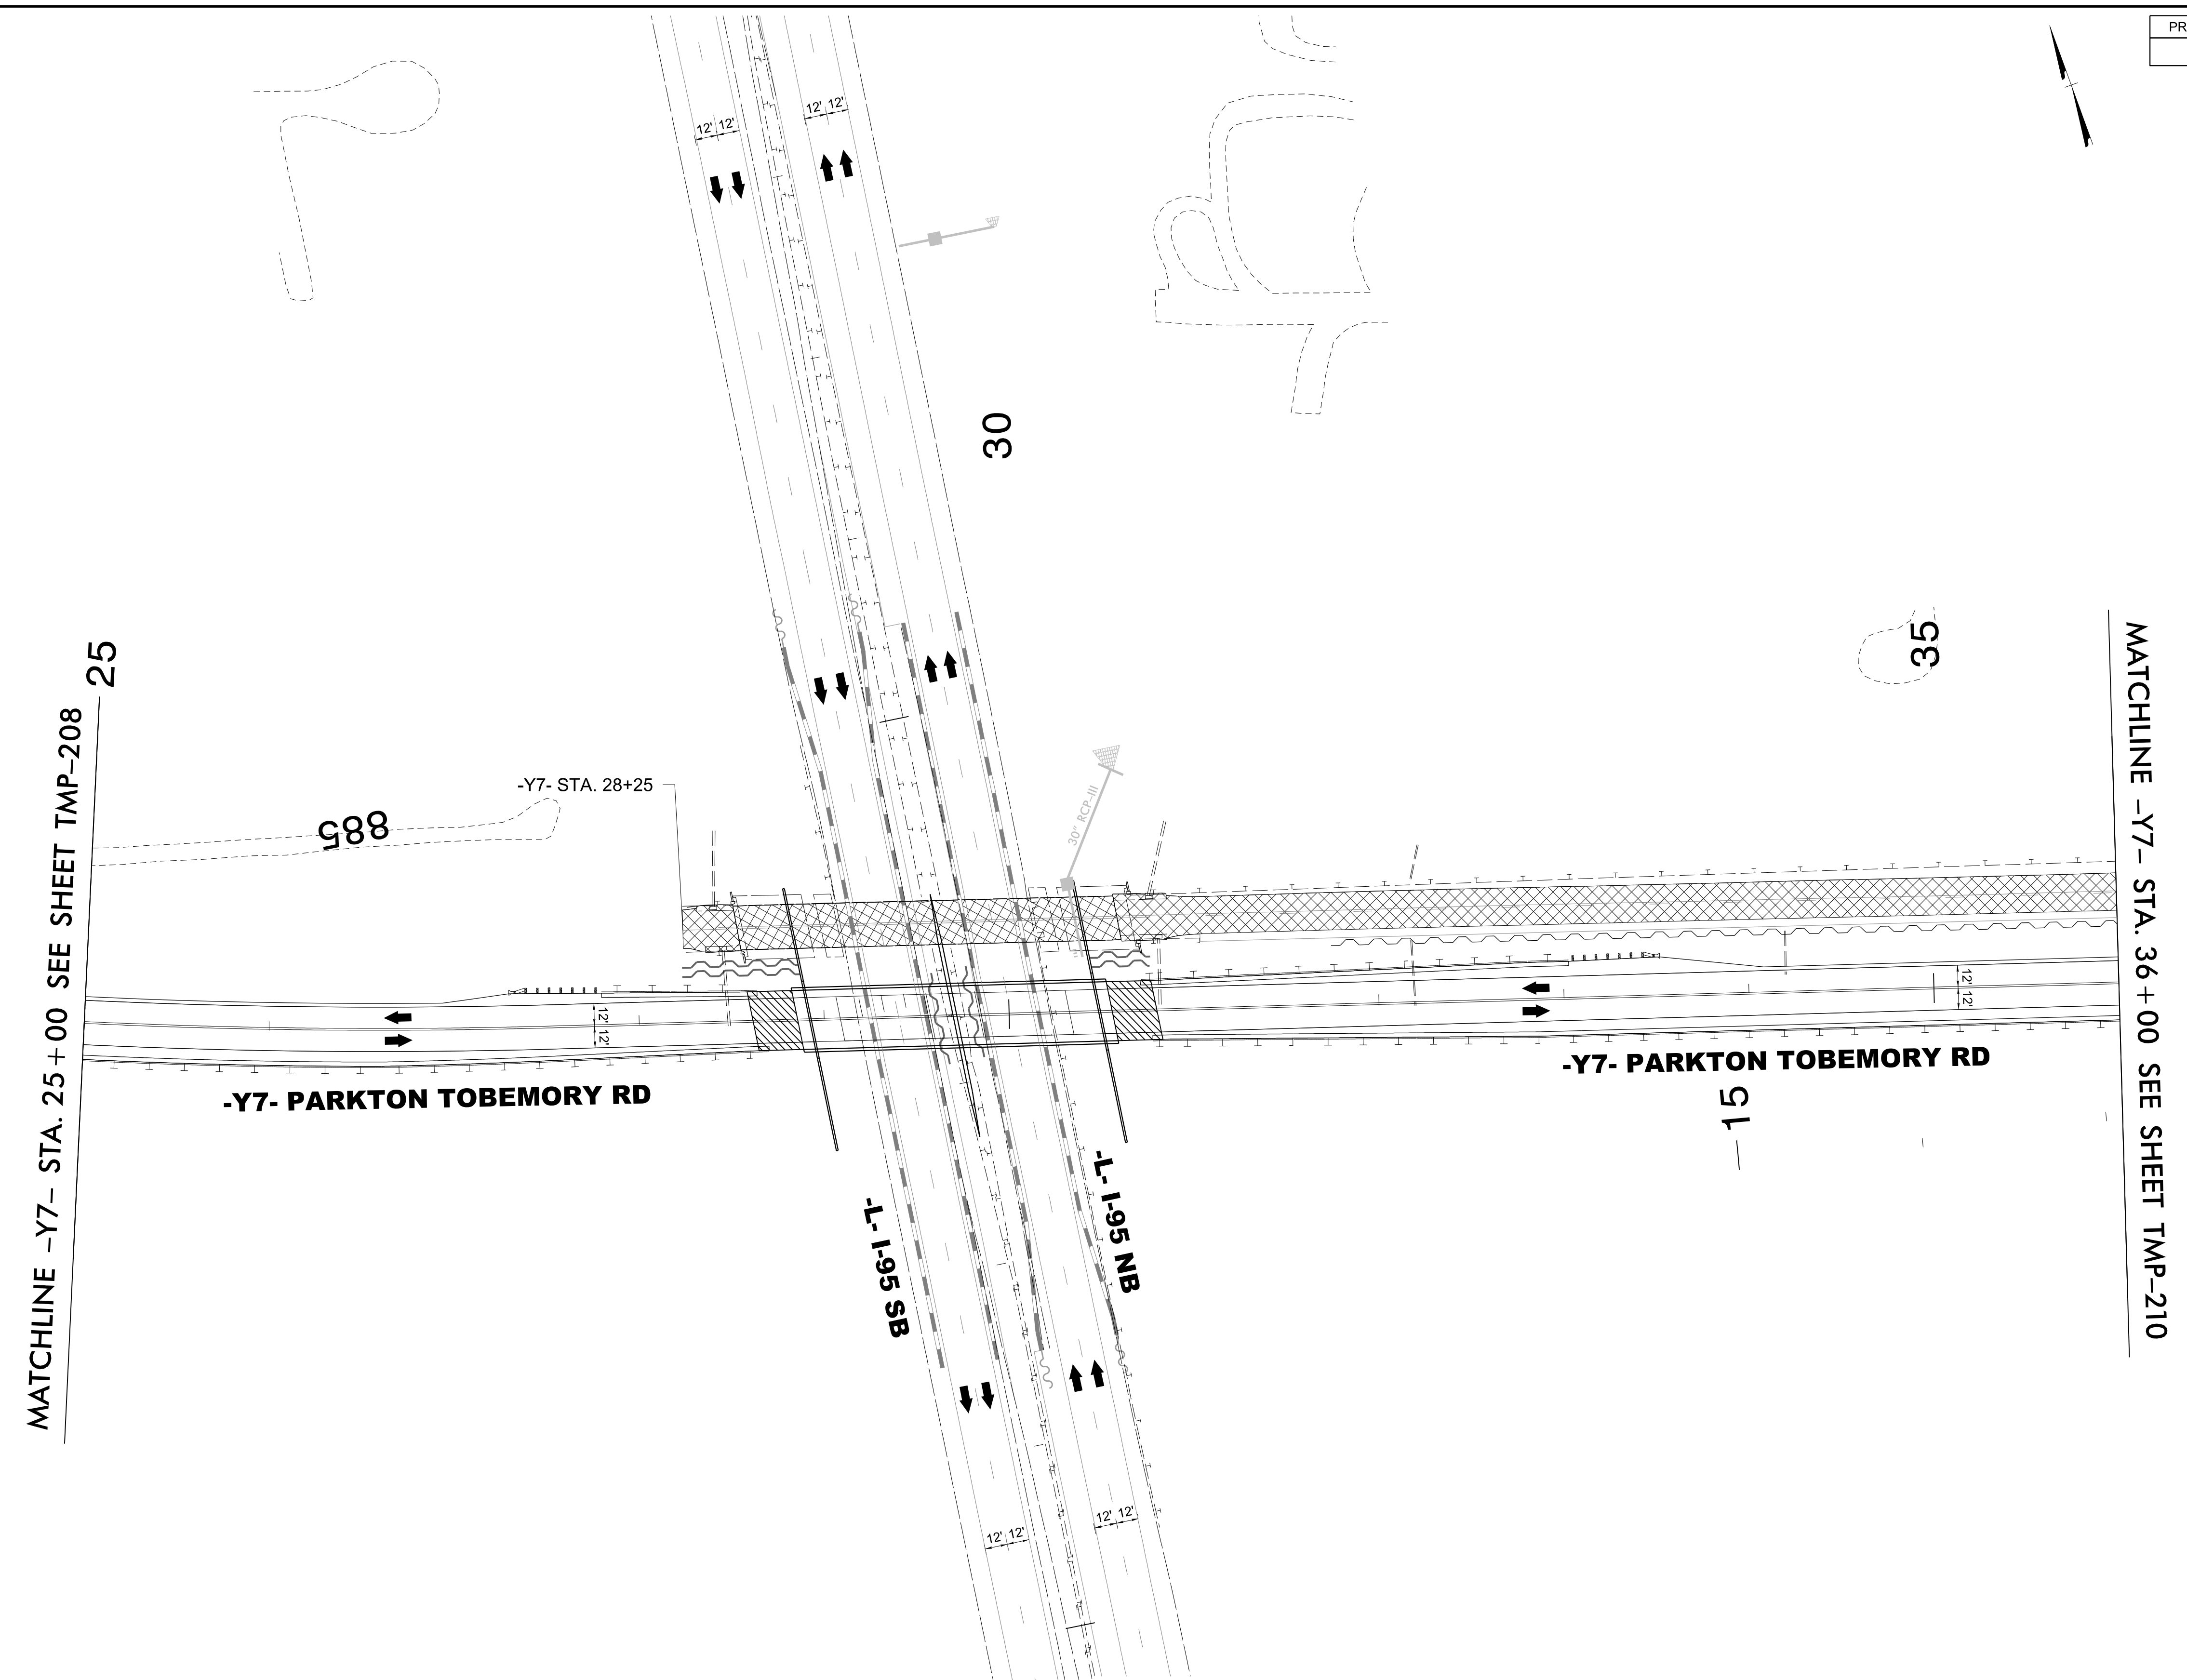



PROJ. REFERENCE NO.	SHEET NO.
I-5987B	TMP-209

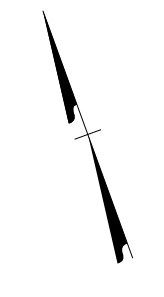

3/15/2022
 U:\Traffic\Transportation Management\Plan\TCP\PLAN SHEETS\I-5987B_TMP-209_PHASE I_STEP_4D.dgn
 angood

Stantec Consulting Services Inc.
 801 Jones Franklin Road
 Suite 300
 Raleigh, NC 27606
 Tel. 919.851.6866
 Fax. 919.851.7024
 www.stantec.com
 License No. F-0672

Documented by
 J.W. Woolard
 4/29/2022

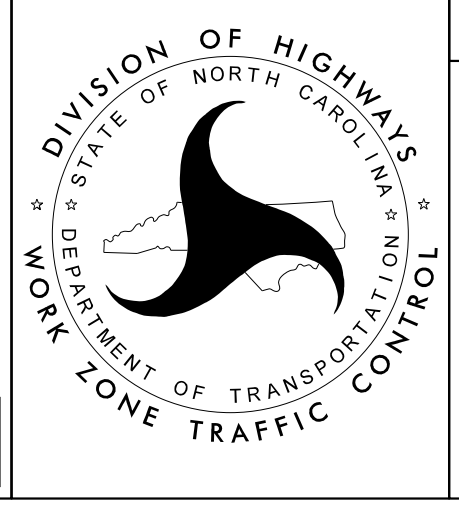

SECTION 2

-Y7- PARKTON TOBEMORY RD
 PHASE I
 STEP 4F