
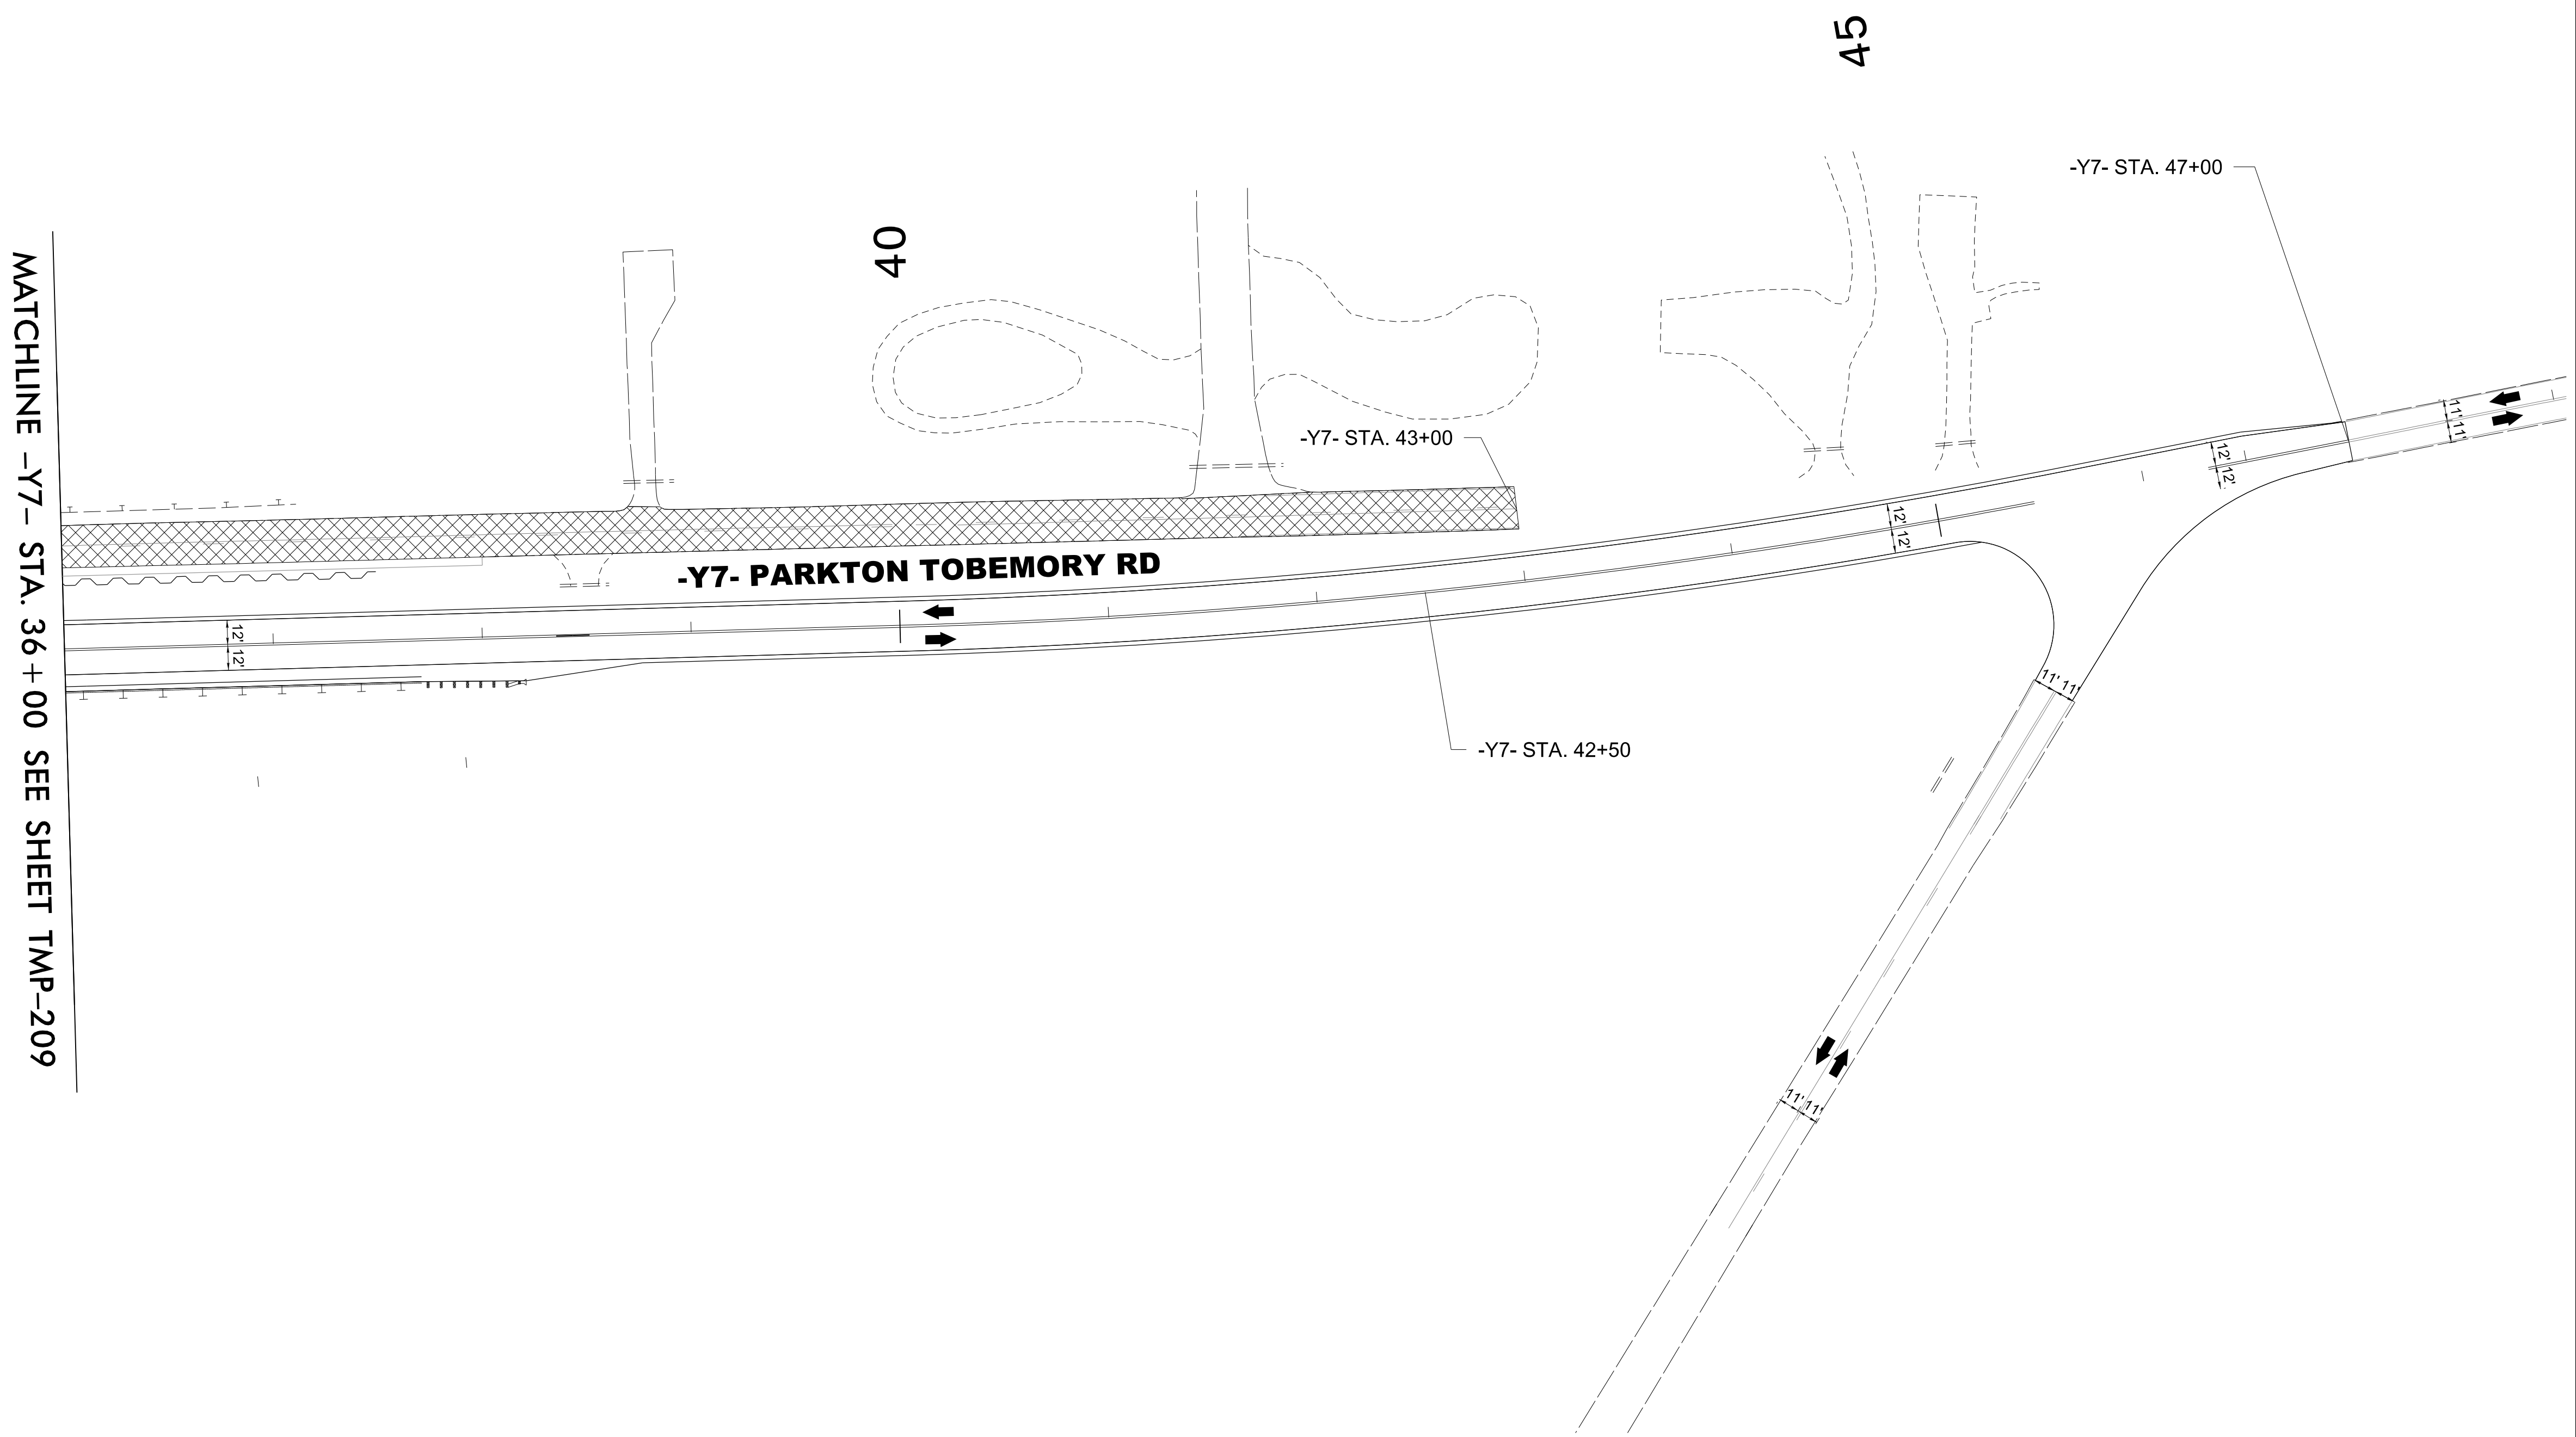


PROJ. REFERENCE NO.	SHEET NO.
I-5987B	TMP-210

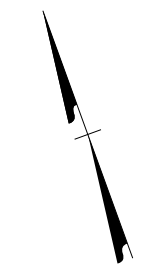

MATCHLINE -Y7- STA. 36+00 SEE SHEET TMP-209

-Y7- PARKTON TOBEMORY RD

-Y7- STA. 43+00

-Y7- STA. 42+50

-Y7- STA. 47+00


40

45

3/15/2022
 U:\Traffic\Transportation Management\Plan\TCP\PLAN SHEETS\I-5987B_TMP-210_PHASE 1_STEP 4D.dgn
 angood




Stantec Consulting Services Inc.
 801 Jones Franklin Road
 Suite 300
 Raleigh, NC 27606
 Tel. 919.851.6866
 Fax. 919.851.7024
 www.stantec.com
 License No. F-0672

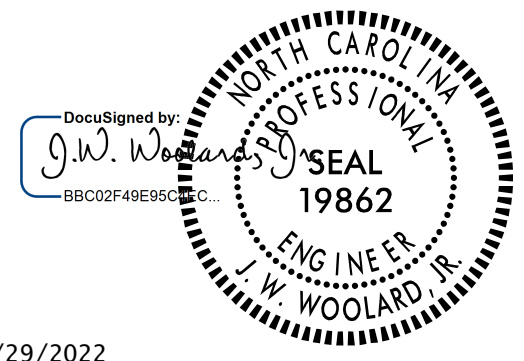

4/29/2022

**DOCUMENT NOT CONSIDERED FINAL
 UNLESS ALL SIGNATURES COMPLETED**

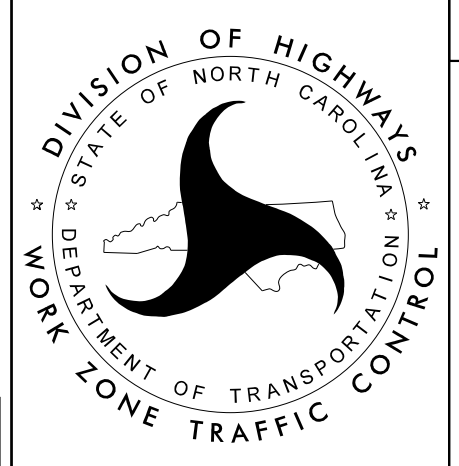

SECTION 2

**-Y7- PARKTON TOBEMORY RD
 PHASE I
 STEP 4F**