


695

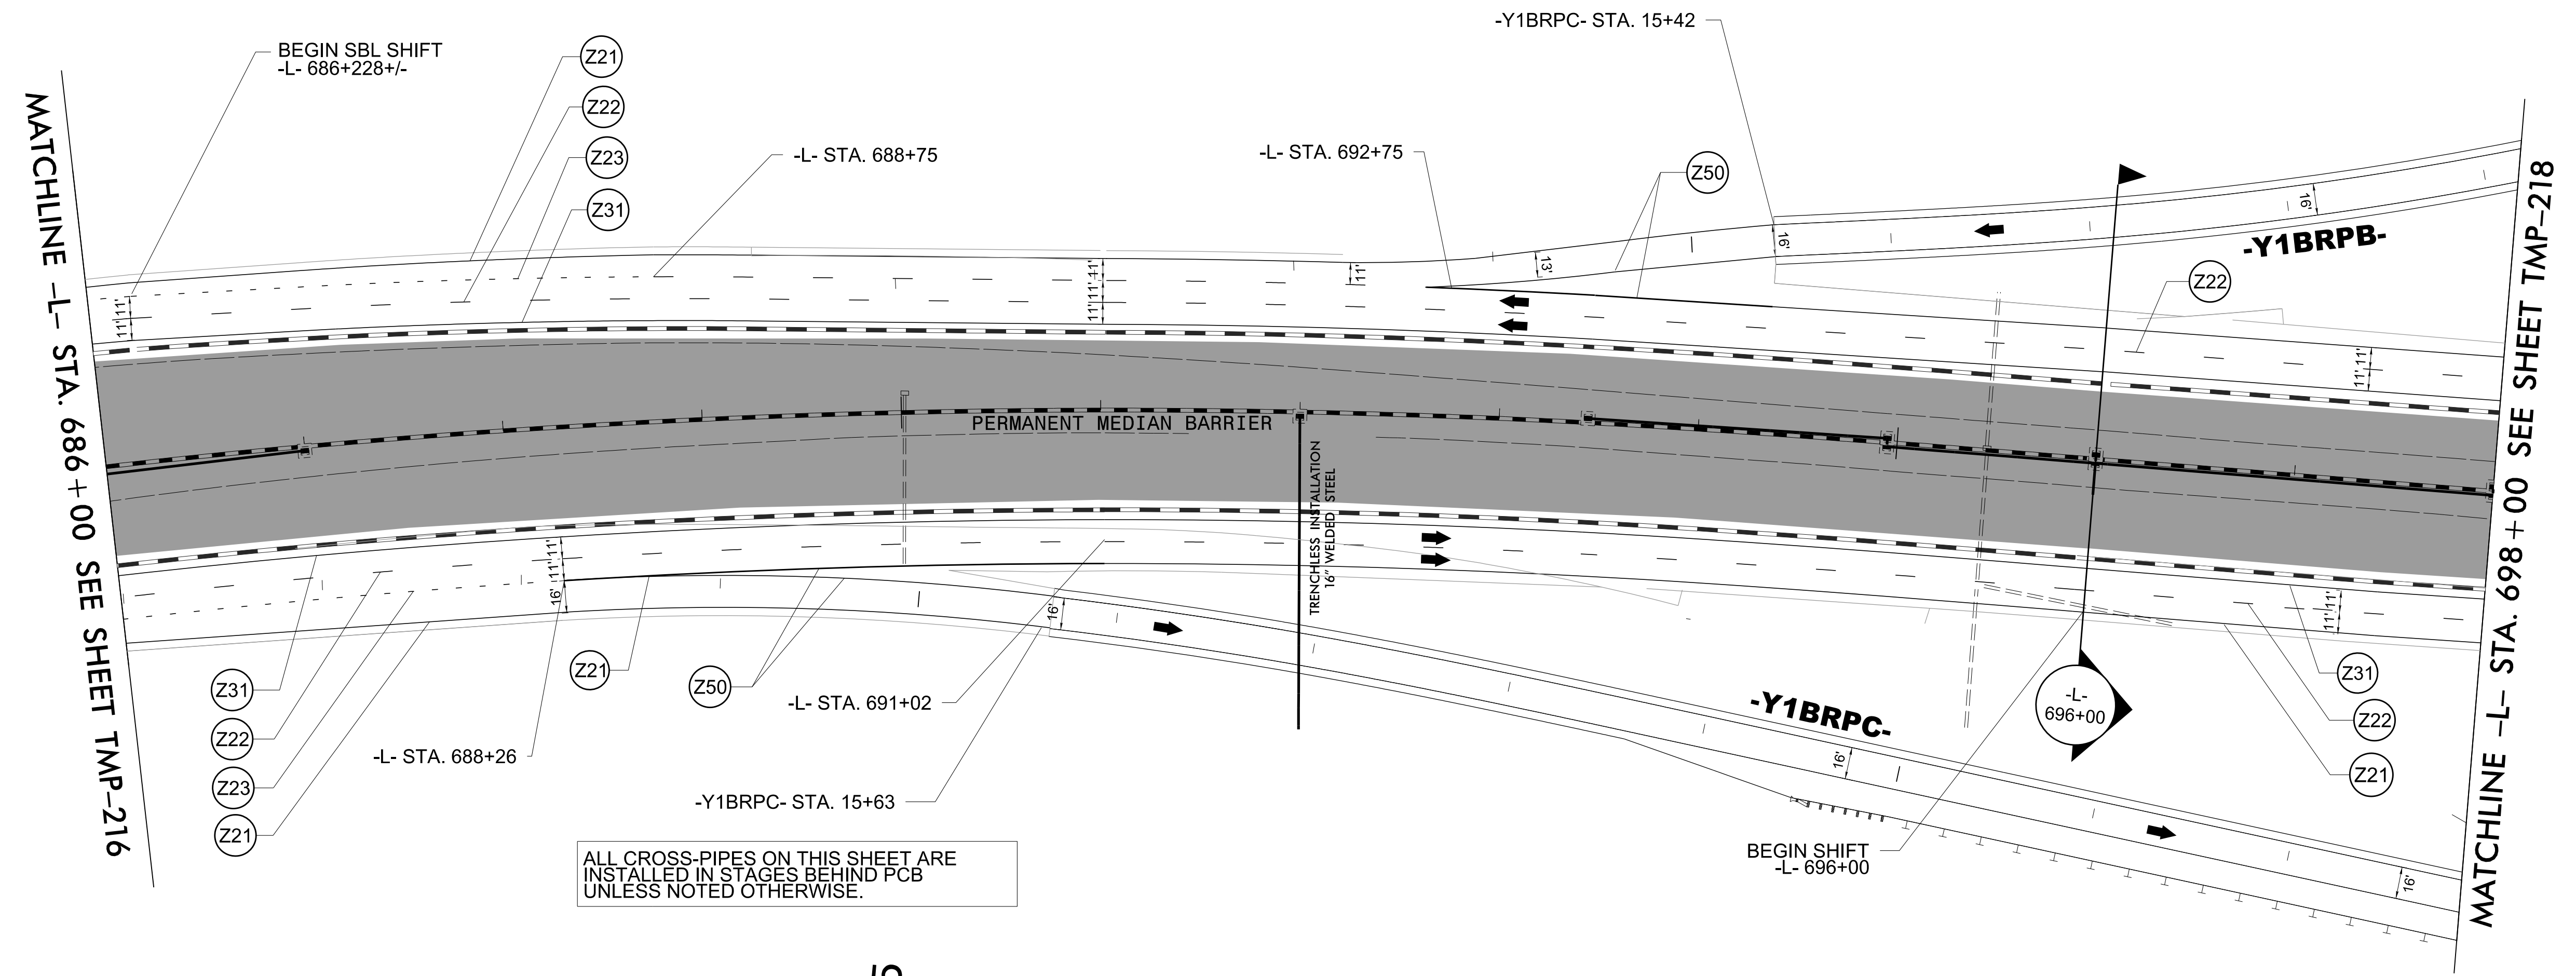

MATCHLINE -L- STA. 686 + 00 SEE SHEET TMP-216

MATCHLINE -L- STA. 698 + 00 SEE SHEET TMP-218


ALL CROSS-PIPES ON THIS SHEET ARE INSTALLED IN STAGES BEHIND PCB UNLESS NOTED OTHERWISE.

15

4/19/2022  
U:\Traffic\Transportation Management Plan\TCP\PLAN SHEETS\I-5987B\_TMP-217\_PHASE 2.dgn  
angood

Stantec Consulting Services Inc.  
801 Jones Franklin Road  
Suite 300  
Raleigh, NC 27606  
Tel. 919.851.6866  
Fax. 919.851.7024  
www.stantec.com  
License No. F-0672

4/29/2022  
DOCUMENT NOT CONSIDERED FINAL  
UNLESS ALL SIGNATURES COMPLETED

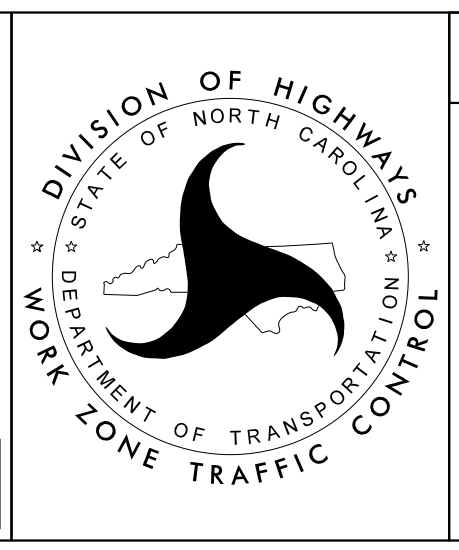

SECTION 2

-L- I-95  
PHASE II