
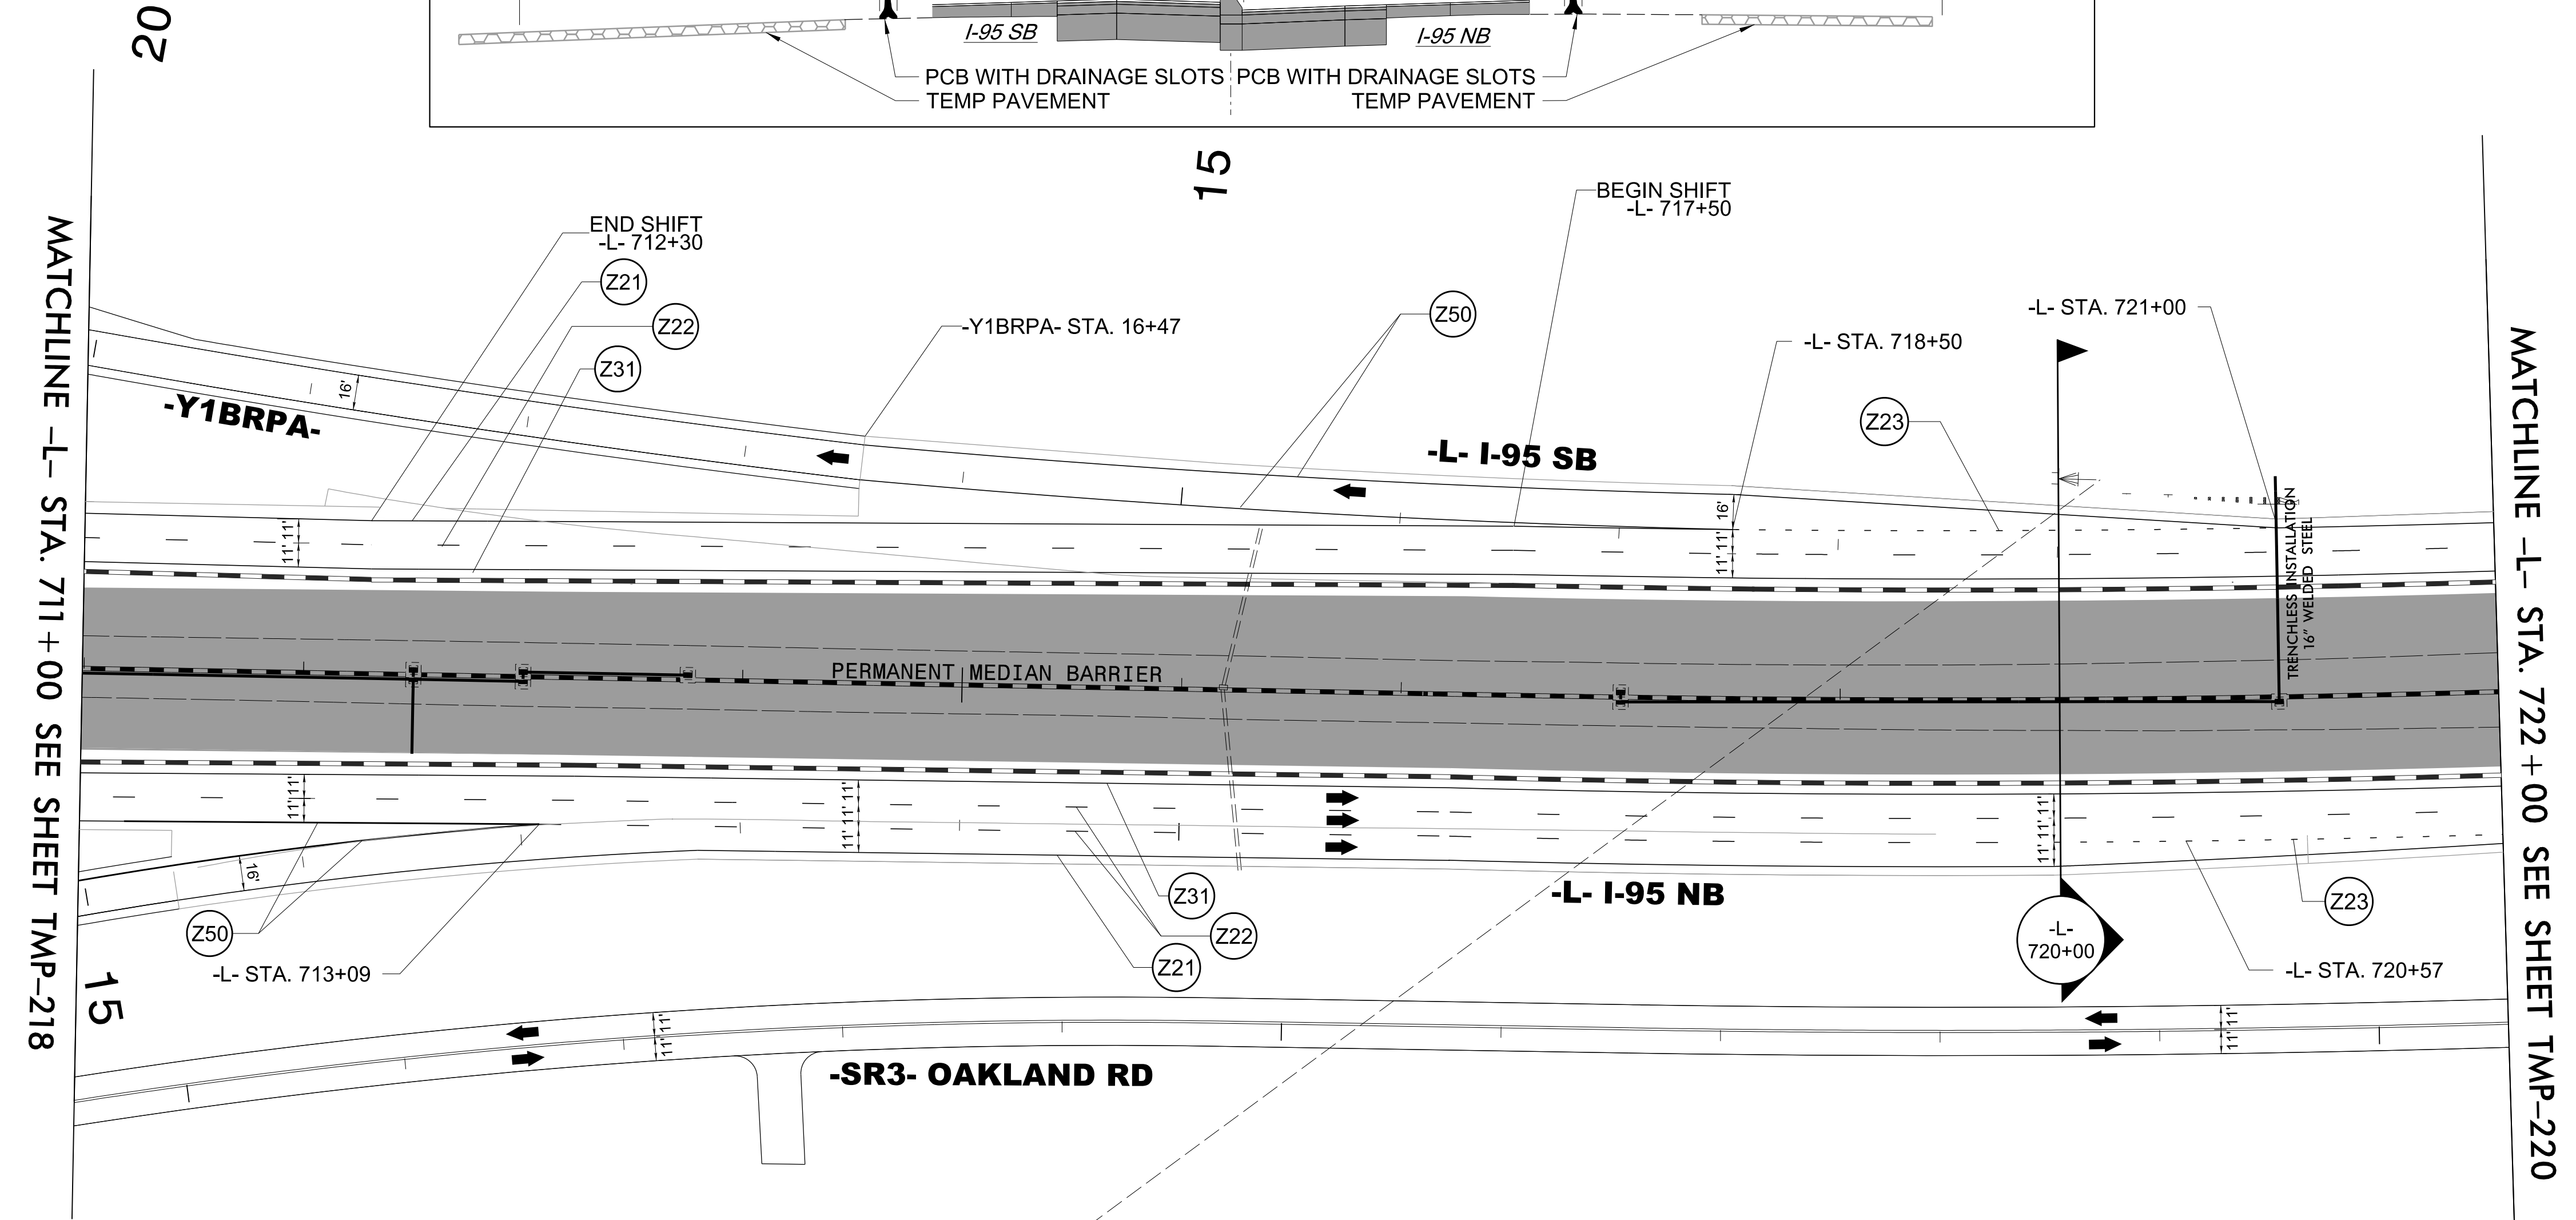


710


ALL CROSS-PIPES ON THIS SHEET ARE INSTALLED IN STAGES BEHIND PCB UNLESS NOTED OTHERWISE.

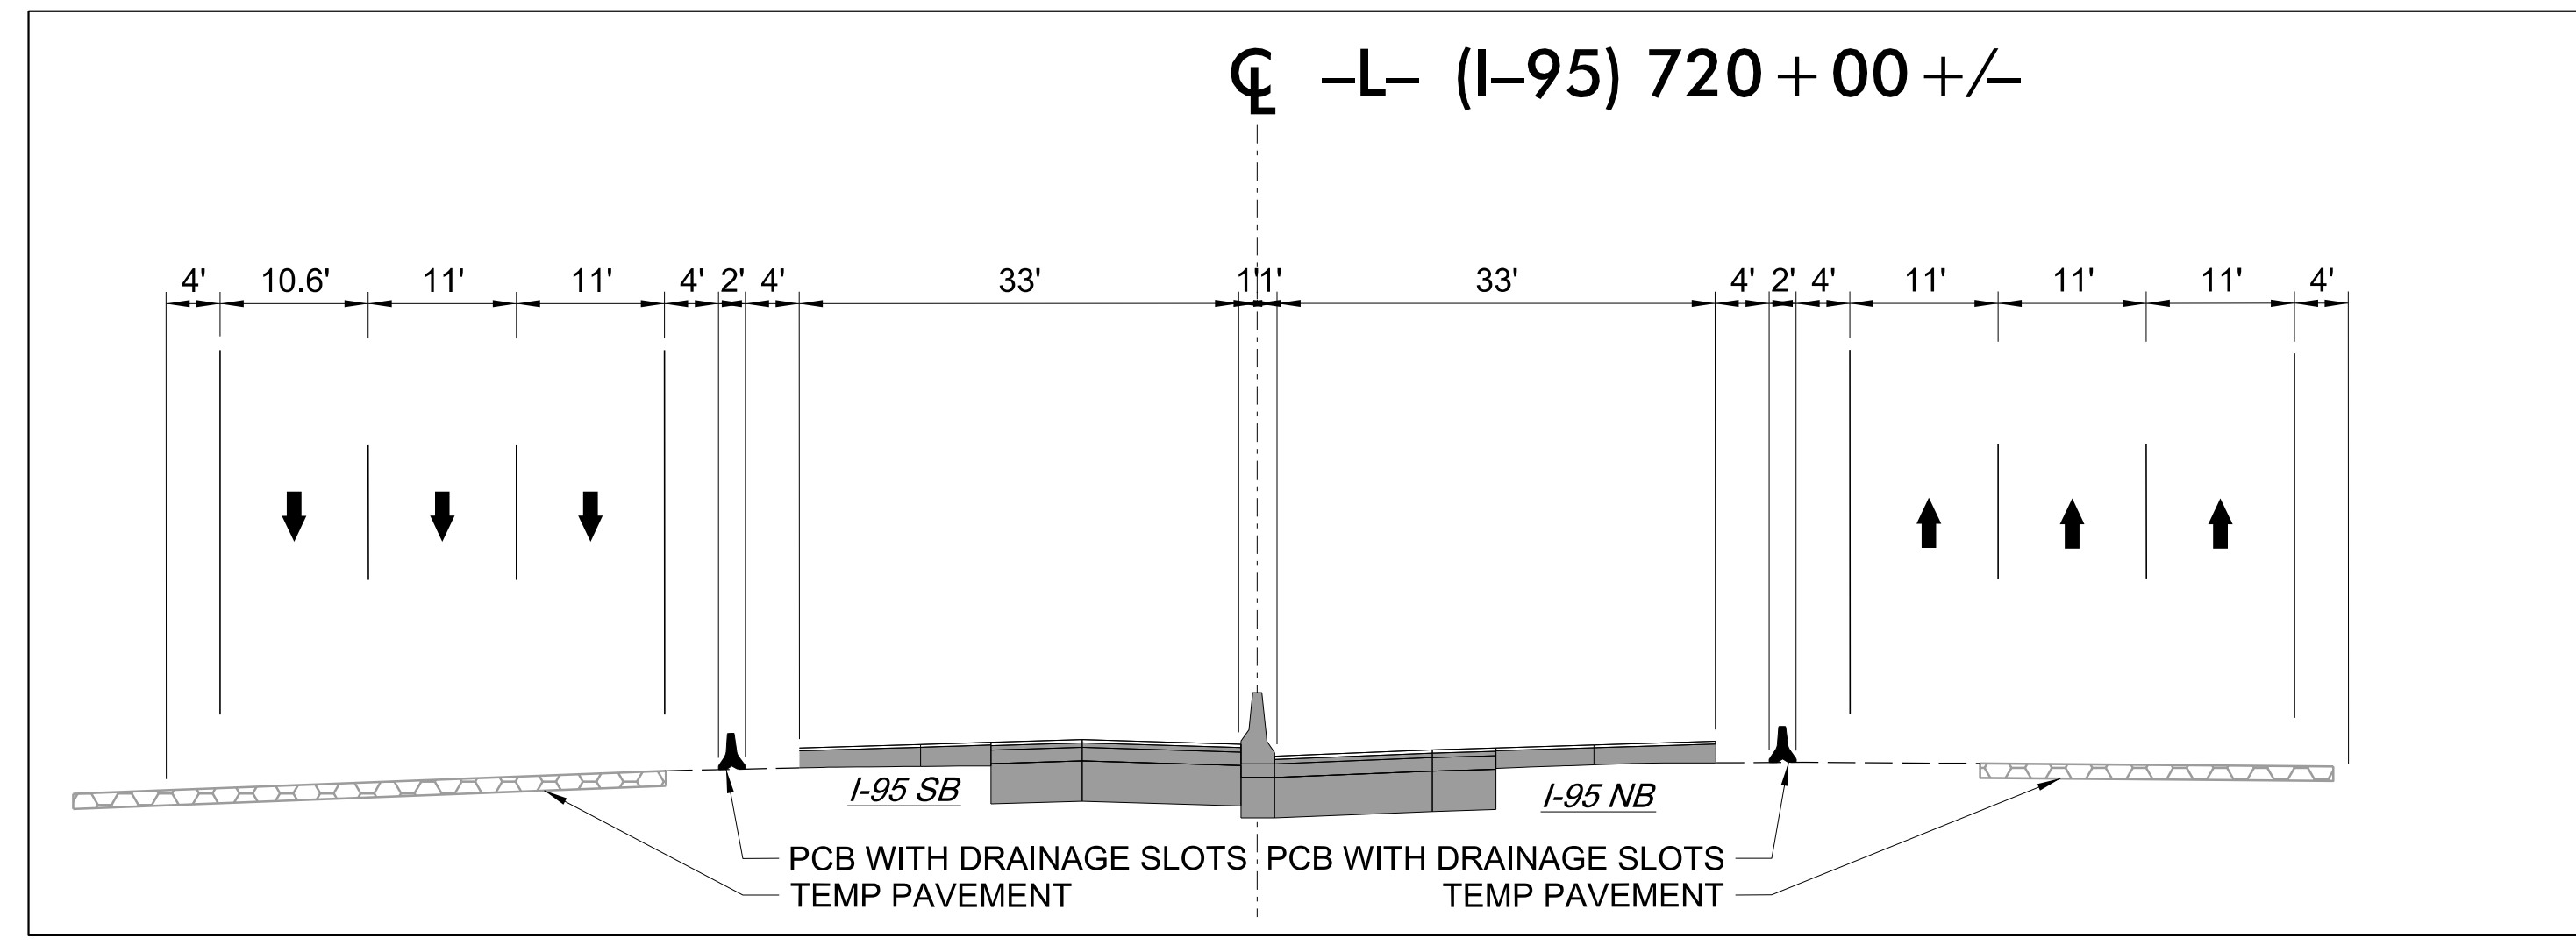

MATCHLINE -L- STA. 711+00 SEE SHEET TMP-218

MATCHLINE -L- STA. 722+00 SEE SHEET TMP-220

25

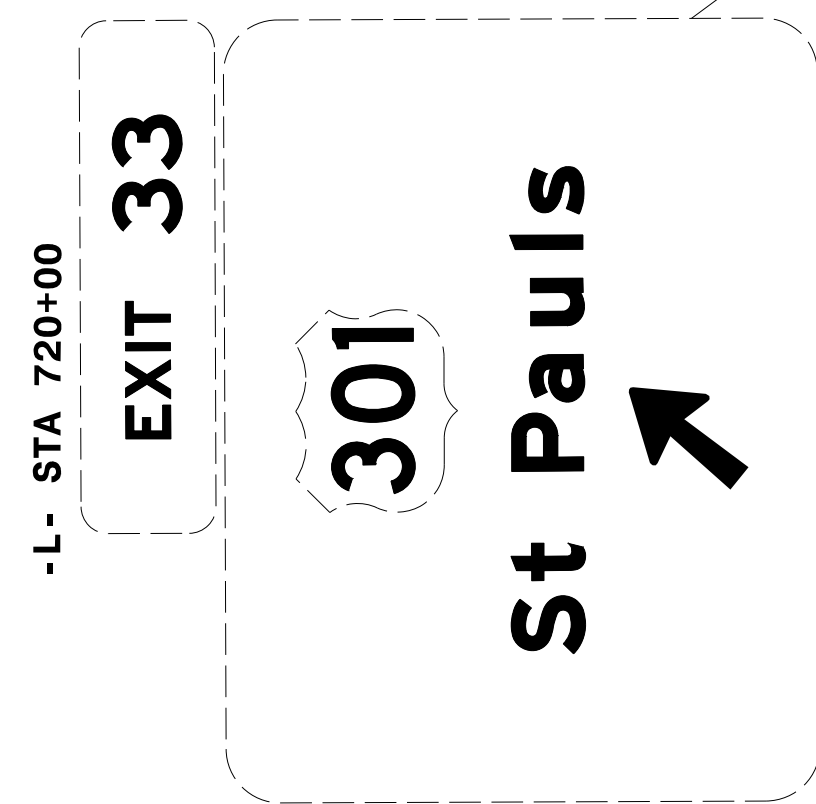


30

35

Stantec
 Stantec Consulting Services Inc.
 801 Jones Franklin Road
 Suite 300
 Raleigh, NC 27606
 Tel. 919.851.6866
 Fax. 919.851.7024
 www.stantec.com
 License No. F-0672

4/29/2022
DOCUMENT NOT CONSIDERED FINAL UNLESS ALL SIGNATURES COMPLETED

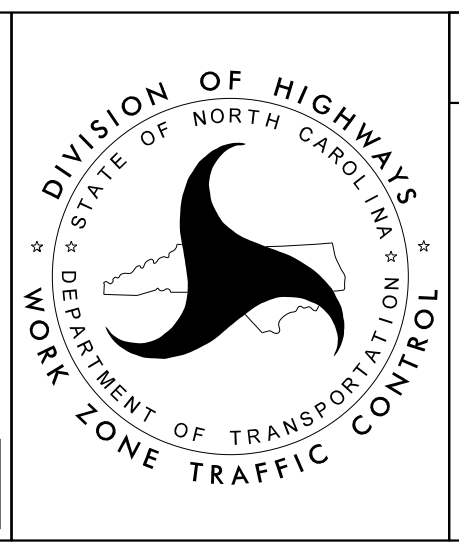

SECTION 2
 -L- I-95
 PHASE II