
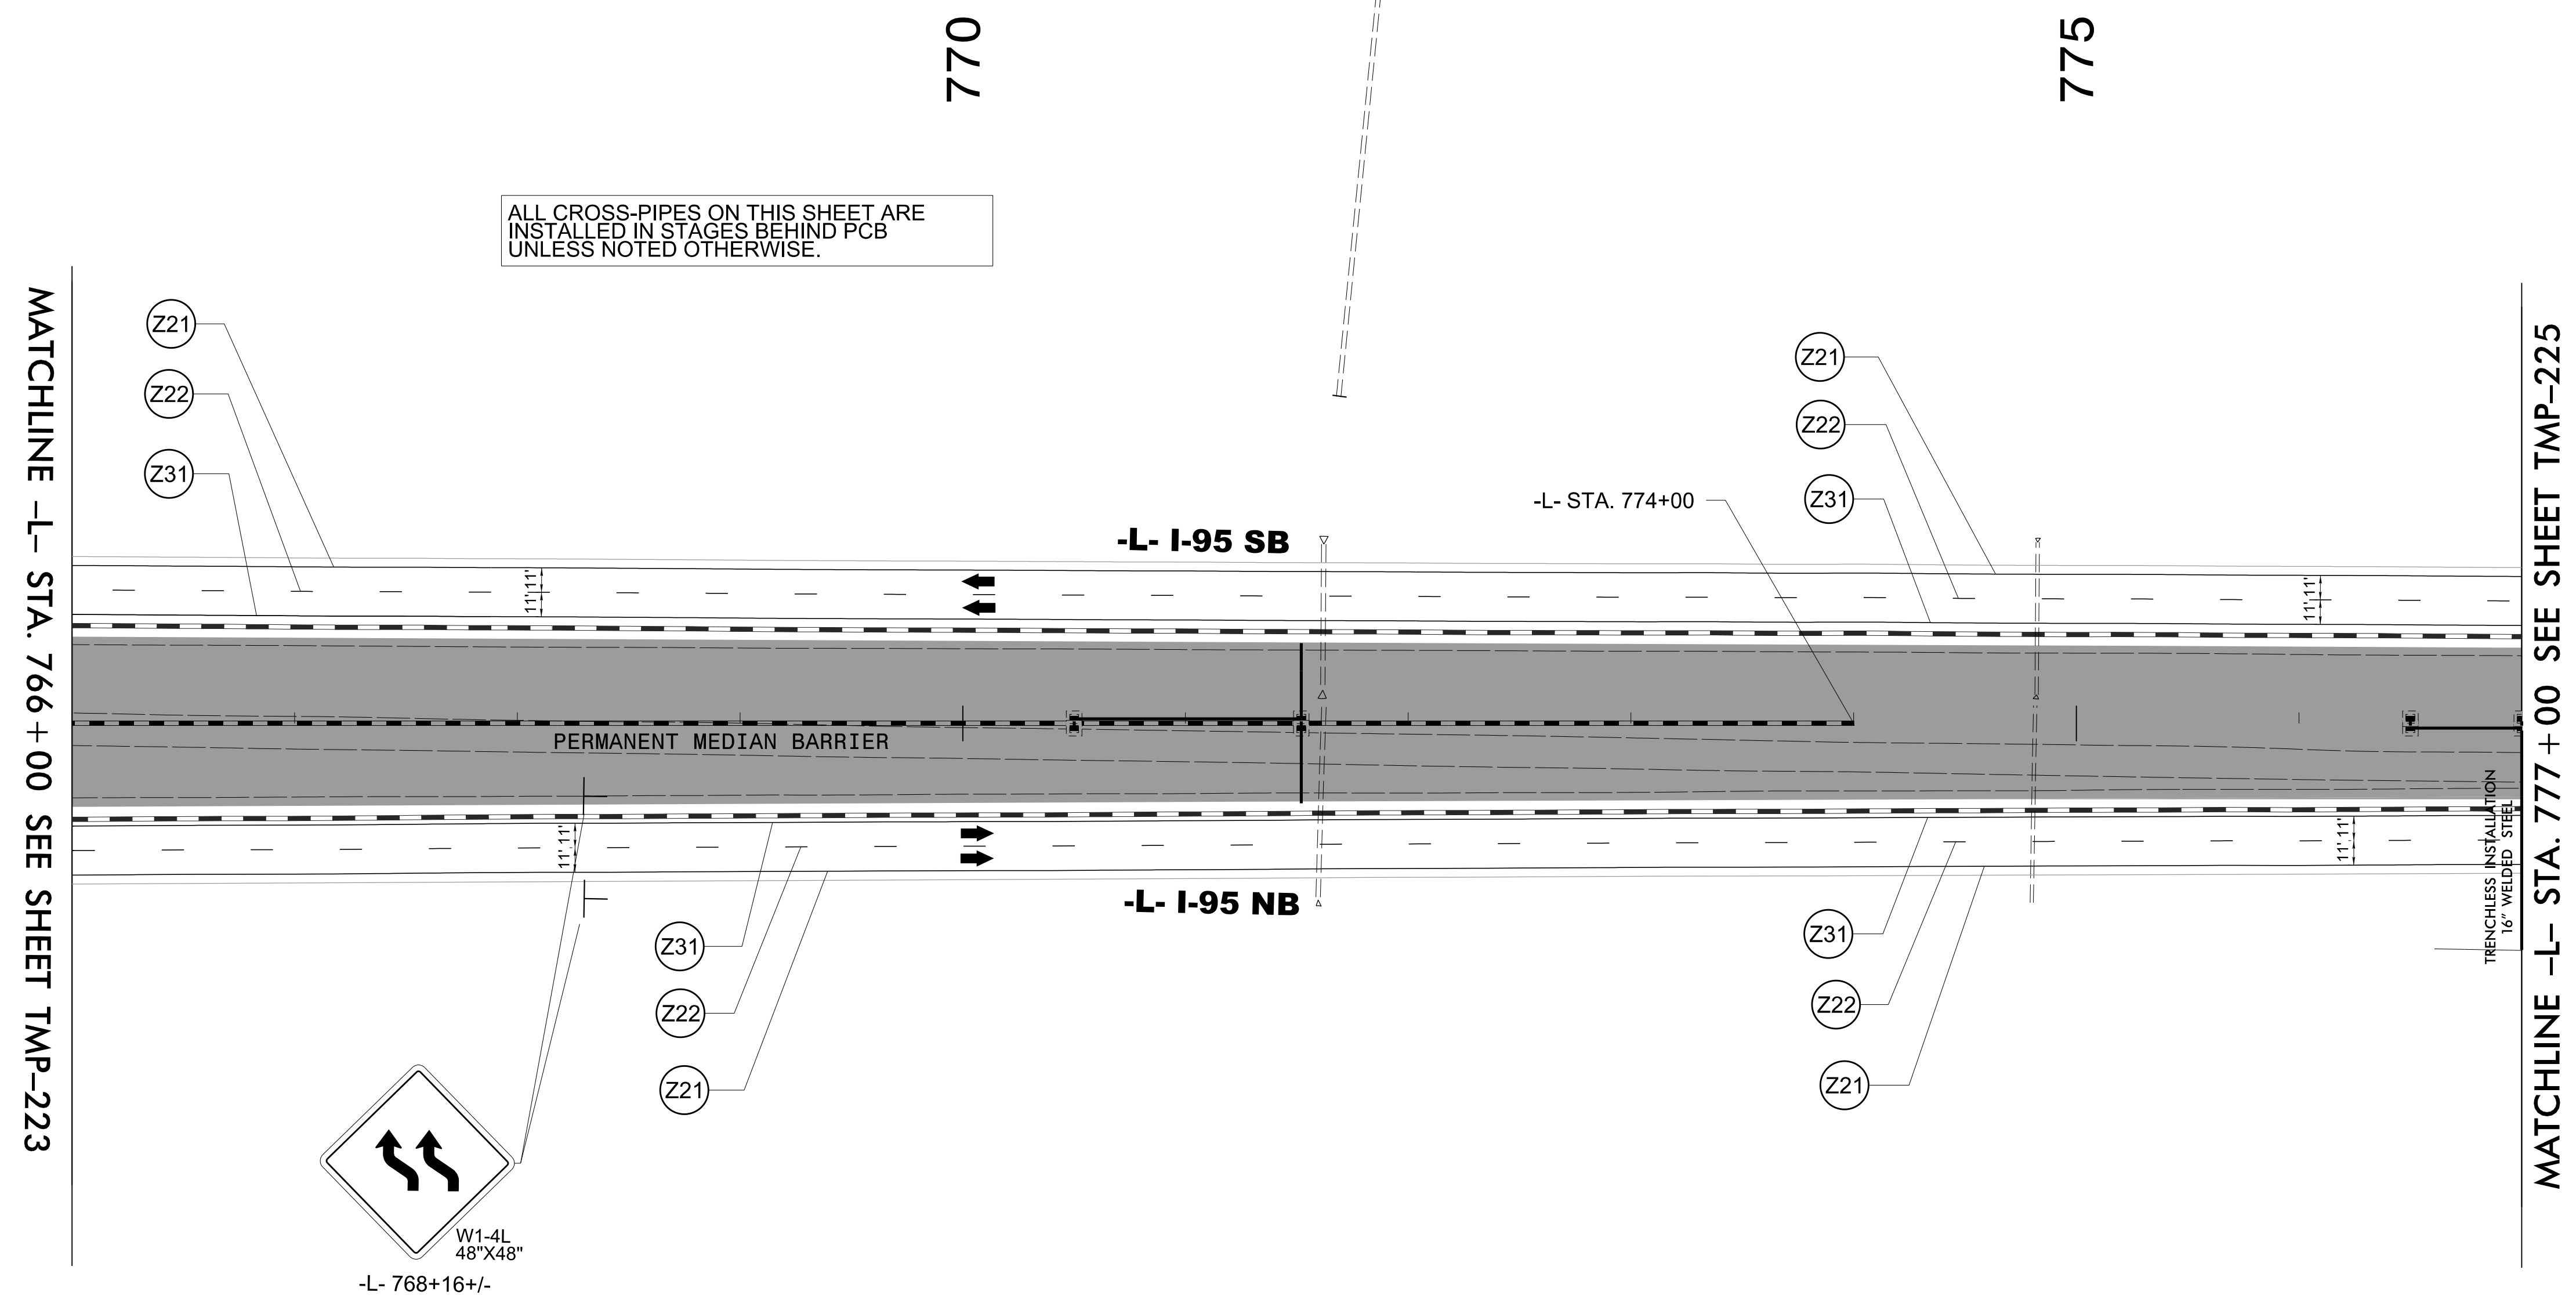


MOTORIST PULL OFF AREA REQUIRED  
 BETWEEN STATION -L- NB 770+00+/- AND 790+00+/-  
 AS NEEDED TO COMPLETE PAVING OPERATIONS  
 SEE TMP-2A-1 FOR DETAIL

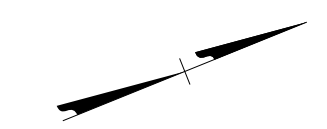


4/19/2022  
 U:\Traffic\Transportation Management\Plan\TCP\PLAN SHEETS\I-5987B\_TMP-224\_PHASE 2.dgn  
 angood

Stantec Consulting Services Inc.  
 801 Jones Franklin Road  
 Suite 300  
 Raleigh, NC 27606  
 Tel. 919.851.6866  
 Fax. 919.851.7024  
 www.stantec.com  
 License No. F-0672

DocuSigned by:  
 J.W. Woolard  
 BB02F49E3E

4/29/2022

**DOCUMENT NOT CONSIDERED FINAL  
 UNLESS ALL SIGNATURES COMPLETED**

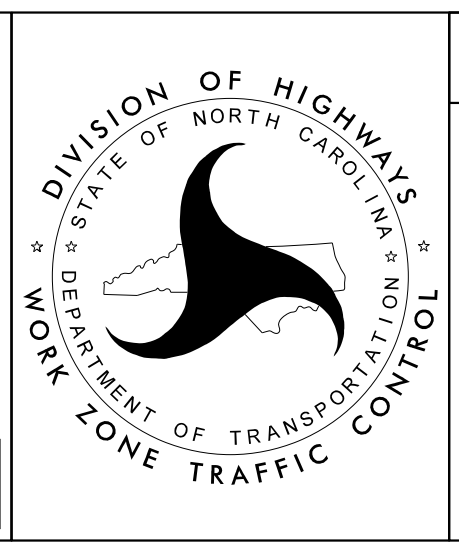

SECTION 2

-L- I-95  
 PHASE II