

MATCHLINE -L- STA. 800+00 SEE SHEET TMP-226

MATCHLINE -L- STA. 811+00 SEE SHEET TMP-228

- B2-38** QUANTITY = 2646 SF
TEMPORARY SHORING ON -L- FROM 808+60+/- (33.0'RT) TO 814+00+/- (33.0'RT) (SEE SHEET TMP-2TS14 FOR TEMPORARY SHORING NOTES)
- UE-19** QUANTITY = 3792 SF
TEMPORARY SHORING ON -L- FROM 803+76+/- (80.0'RT) TO 808+75+/- (80.0'RT) (SEE SHEET TMP-2TS18 FOR TEMPORARY SHORING NOTES)
- UE-15** QUANTITY = 4875 SF
TEMPORARY SHORING ON -L- FROM 795+25+/- (80.0'RT) TO 801+75+/- (80.0'RT) (SEE SHEET TMP-2TS17 FOR TEMPORARY SHORING NOTES)
- UE-20** QUANTITY = 3593 SF
TEMPORARY SHORING ON -L- FROM 803+76+/- (130.0'RT) TO 808+75+/- (125.0'RT) (SEE SHEET TMP-2TS18 FOR TEMPORARY SHORING NOTES)
- UE-16** QUANTITY = 4420 SF
TEMPORARY SHORING ON -L- FROM 795+25+/- (118.0'RT) TO 801+75+/- (126.0'RT) (SEE SHEET TMP-2TS17 FOR TEMPORARY SHORING NOTES)


ALL CROSS-PIPES ON THIS SHEET ARE INSTALLED IN STAGES BEHIND PCB UNLESS NOTED OTHERWISE.

4/20/2022
L:\Traffic\Transportation Management\Plan\TCP\PLAN SHEETS\I-5987B_TMP-227_PHASE 2.dgn
angood

Stantec Consulting Services Inc.
801 Jones Franklin Road
Suite 300
Raleigh, NC 27606
Tel. 919.851.6866
Fax. 919.851.7024
www.stantec.com
License No. F-0672

4/29/2022

DOCUMENT NOT CONSIDERED FINAL
UNLESS ALL SIGNATURES COMPLETED

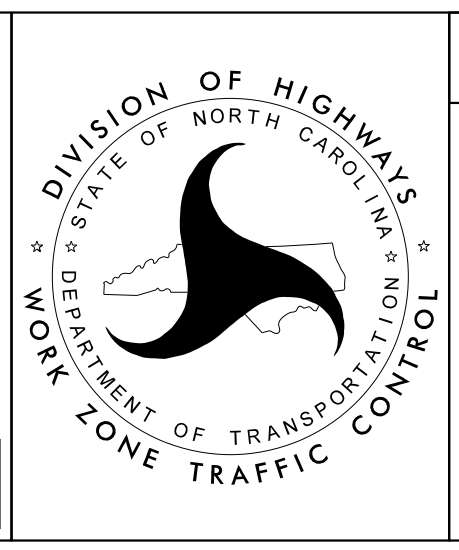

SECTION 2

-L- I-95
PHASE II