


PROJ. REFERENCE NO.	SHEET NO.
I-5987B	TMP-232

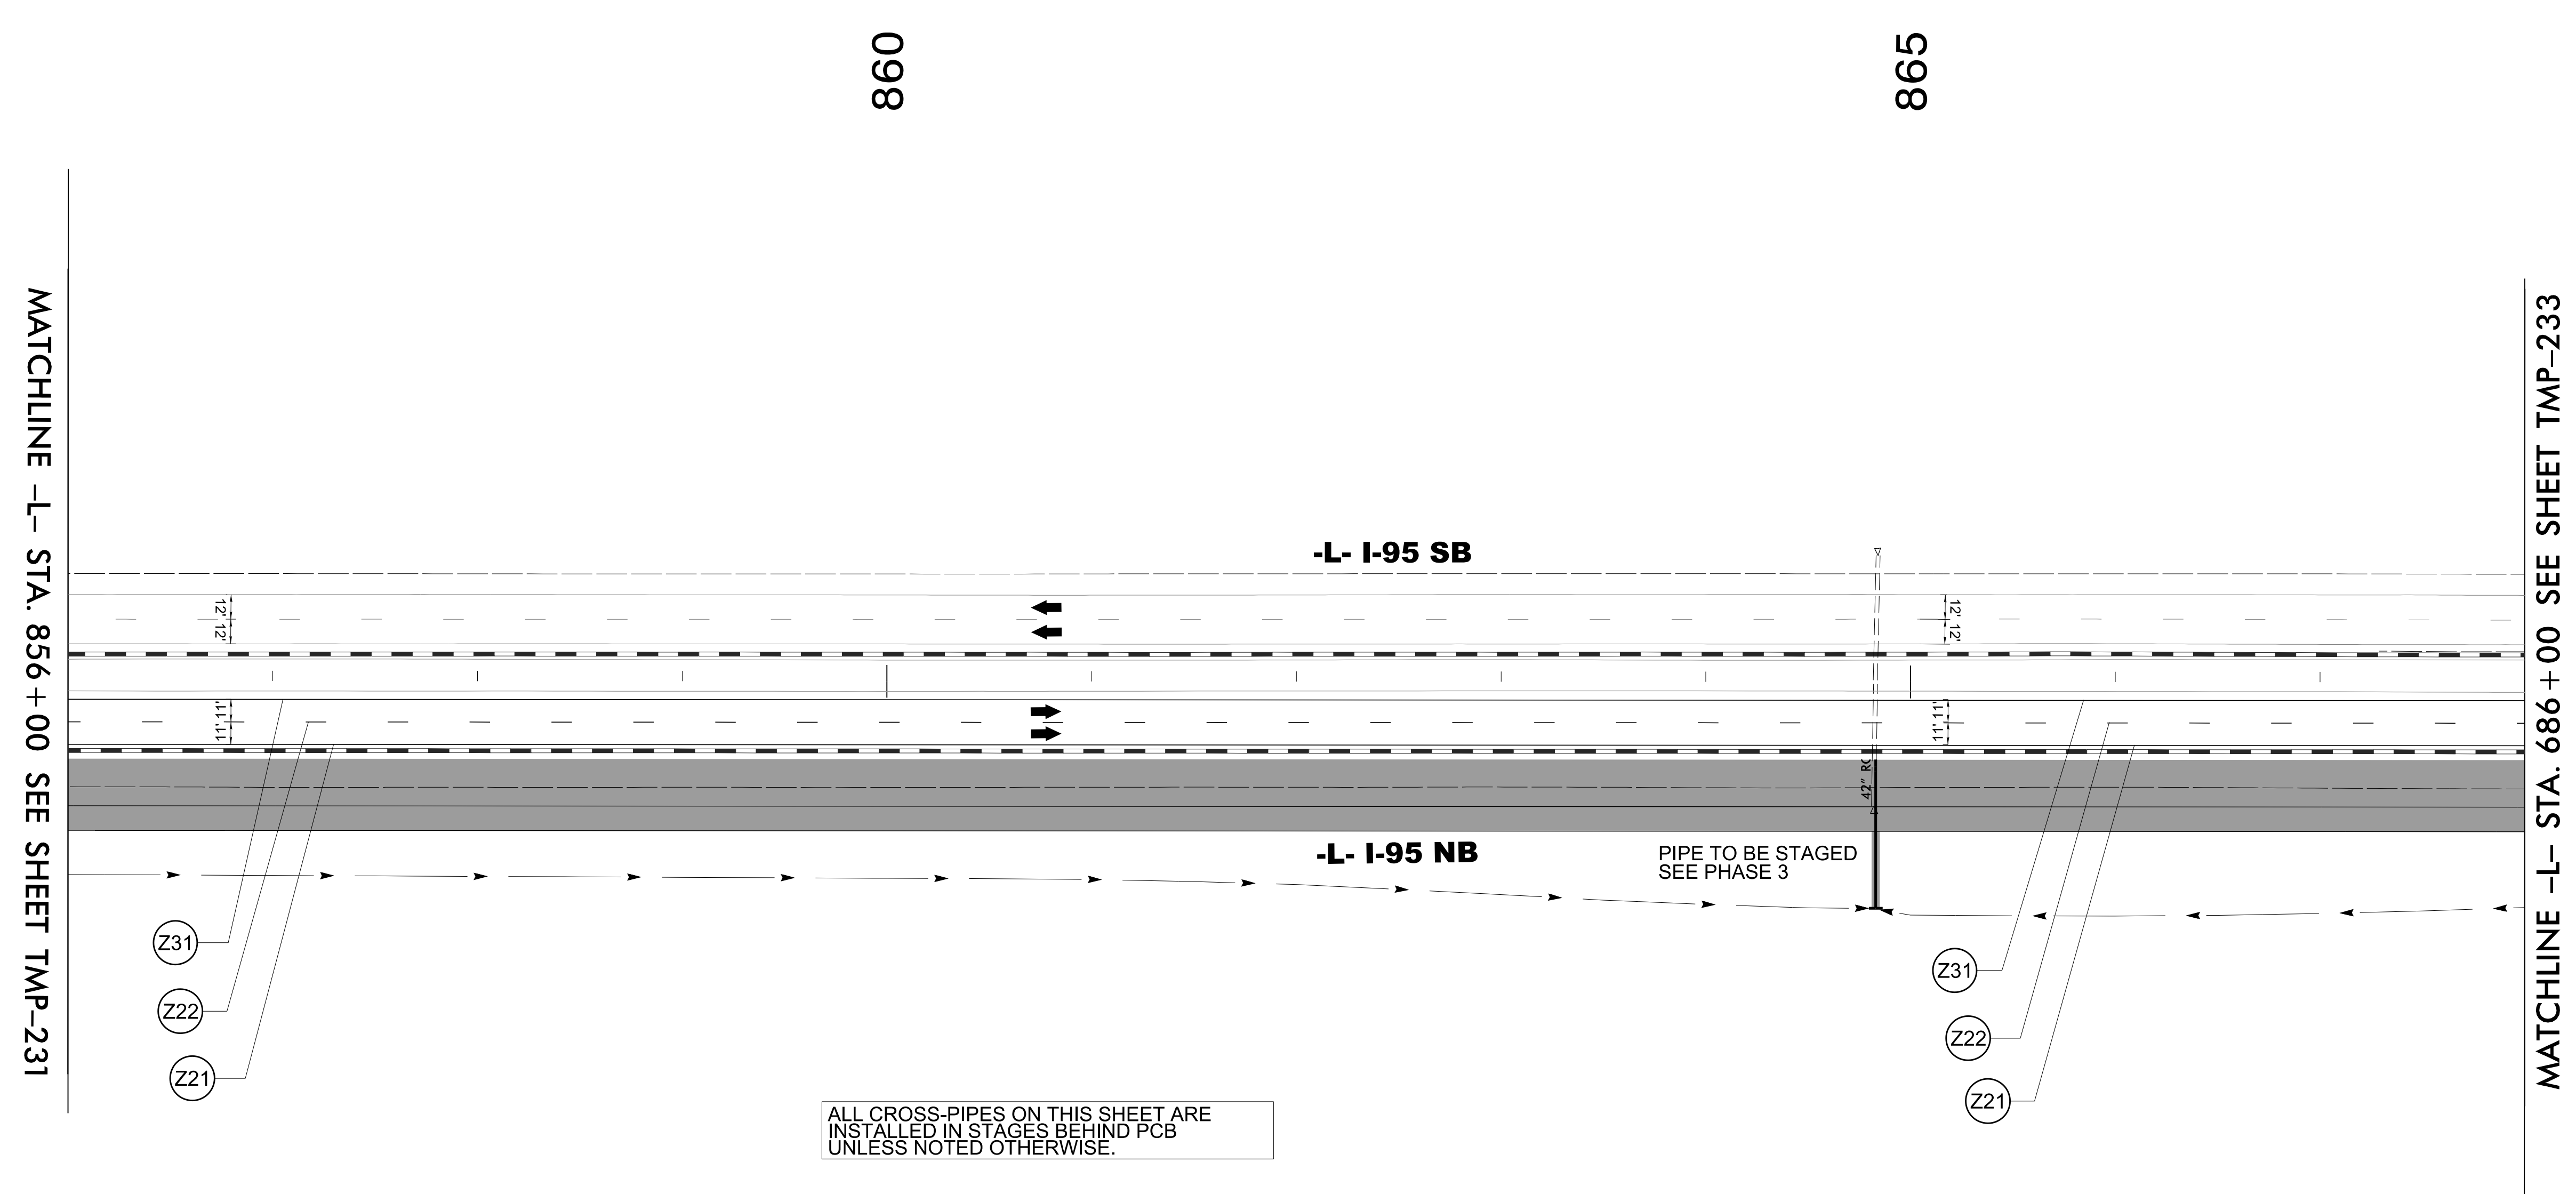

MATCHLINE -L- STA. 856 + 00 SEE SHEET TMP-231

MATCHLINE -L- STA. 686 + 00 SEE SHEET TMP-233


ALL CROSS-PIPES ON THIS SHEET ARE
INSTALLED IN STAGES BEHIND PCB
UNLESS NOTED OTHERWISE.

4/19/2022
U:\Traffic\Transportation Management\Plan\TCP\PLAN SHEETS\I-5987B_TMP-232_PHASE 2.dgn
angood

Stantec Consulting Services Inc.
801 Jones Franklin Road
Suite 300
Raleigh, NC 27606
Tel. 919.851.6866
Fax. 919.851.7024
www.stantec.com
License No. F-0672

DocuSigned by:
J.W. Woolard
4/29/2022

**DOCUMENT NOT CONSIDERED FINAL
UNLESS ALL SIGNATURES COMPLETED**

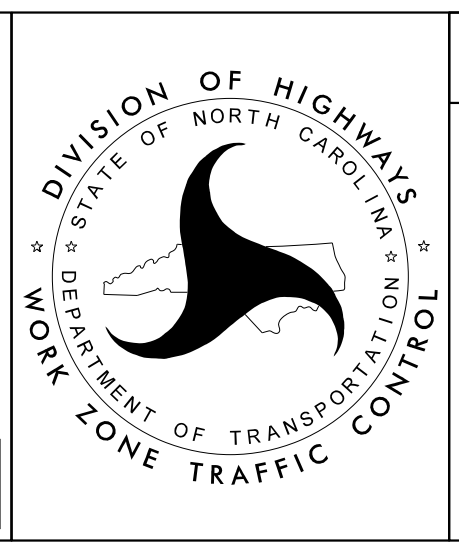

SECTION 2

-L- I-95
PHASE II