

ALL CROSS-PIPES ON THIS SHEET ARE INSTALLED IN STAGES BEHIND PCB UNLESS NOTED OTHERWISE.

MATCHLINE -L- STA. 894+00 SEE SHEET TMP-234

MATCHLINE -L- STA. 908+50 SEE SHEET TMP-236

895

900

905

UE-23 QUANTITY = 2040 SF  
TEMPORARY SHORING ON -L-  
FROM 898+25+/- (87.0'RT) TO 902+25+/- (80.0'RT)  
(SEE SHEET TMP-2TS18 FOR  
TEMPORARY SHORING NOTES)

UE-29 QUANTITY = 1560 SF  
TEMPORARY SHORING ON -L-  
FROM 902+75+/- (90.0'RT) TO 905+75+/- (82.0'RT)  
(SEE SHEET TMP-2TS19 FOR  
TEMPORARY SHORING NOTES)

UE-24 QUANTITY = 1290 SF  
TEMPORARY SHORING ON -L-  
FROM 898+25+/- (109.0'RT) TO 901+25+/- (113.0'RT)  
(SEE SHEET TMP-2TS18 FOR  
TEMPORARY SHORING NOTES)

UE-32 QUANTITY = 245 SF  
TEMPORARY SHORING ON -L-  
FROM 903+25+/- (110.0'RT) TO 903+75+/- (110.0'RT)  
(SEE SHEET TMP-2TS20 FOR  
TEMPORARY SHORING NOTES)

UE-28 QUANTITY = 192 SF  
TEMPORARY SHORING ON -L-  
FROM 901+75+/- (115.0'RT) TO 902+25+/- (115.0'RT)  
(SEE SHEET TMP-2TS19 FOR  
TEMPORARY SHORING NOTES)

UE-33 QUANTITY = 460 SF  
TEMPORARY SHORING ON -L-  
FROM 904+75+/- (110.0'RT) TO 905+75+/- (110.0'RT)  
(SEE SHEET TMP-2TS20 FOR  
TEMPORARY SHORING NOTES)

-L- I-95 SB

-L- I-95 NB


BEGIN NBL SHIFT  
-L- 898+30+/-

END NBL SHIFT  
-L- 901+55+/-

-L- 902+30

BEGIN NBL SHIFT  
-L- 903+13+/-

END NBL SHIFT  
-L- 906+38+/-

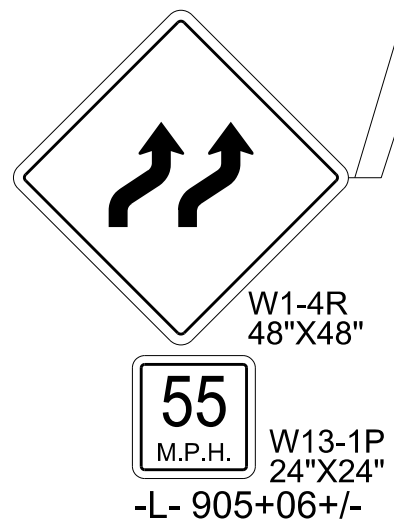

B2-39 QUANTITY = 1019 SF  
TEMPORARY SHORING ON -L-  
FROM 901+85+/- (33.0'RT) TO 902+83+/- (33.0'RT)  
(SEE SHEET TMP-2TS14 FOR  
TEMPORARY SHORING NOTES)

B2-40 QUANTITY = 794 SF  
TEMPORARY SHORING ON -L-  
FROM 901+85+/- (38.0'RT) TO 902+83+/- (38.0'RT)  
(SEE SHEET TMP-2TS14 FOR  
TEMPORARY SHORING NOTES)

4/19/2022  
L:\Traffic\Transportation Management Plan\TCP\PLAN SHEETS\I-5987B\_TMP-235\_PHASE 2.dgn  
angood

<p>Stantec Consulting Services Inc. 801 Jones Franklin Road Suite 300 Raleigh, NC 27606 Tel. 919.851.6866 Fax. 919.851.7024 www.stantec.com License No. F-0672</p>	<p>4/29/2022</p> <p>DOCUMENT NOT CONSIDERED FINAL UNLESS ALL SIGNATURES COMPLETED</p>	<p>DEPARTMENT OF TRANSPORTATION WORK ZONE TRAFFIC CONTROL</p>	SECTION 2
			-L- I-95 PHASE II