
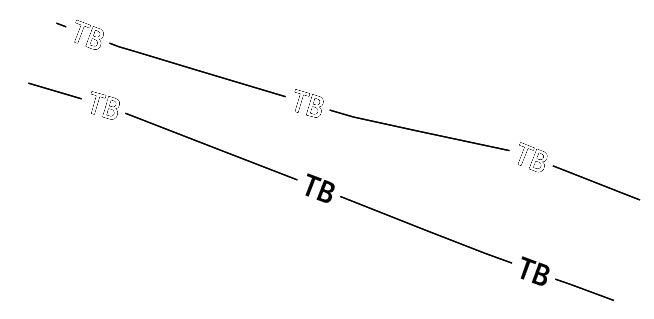


MATCHLINE -L- STA. 662+00 SEE SHEET TMP-237

MATCHLINE -L- STA. 674+00 SEE SHEET TMP-239

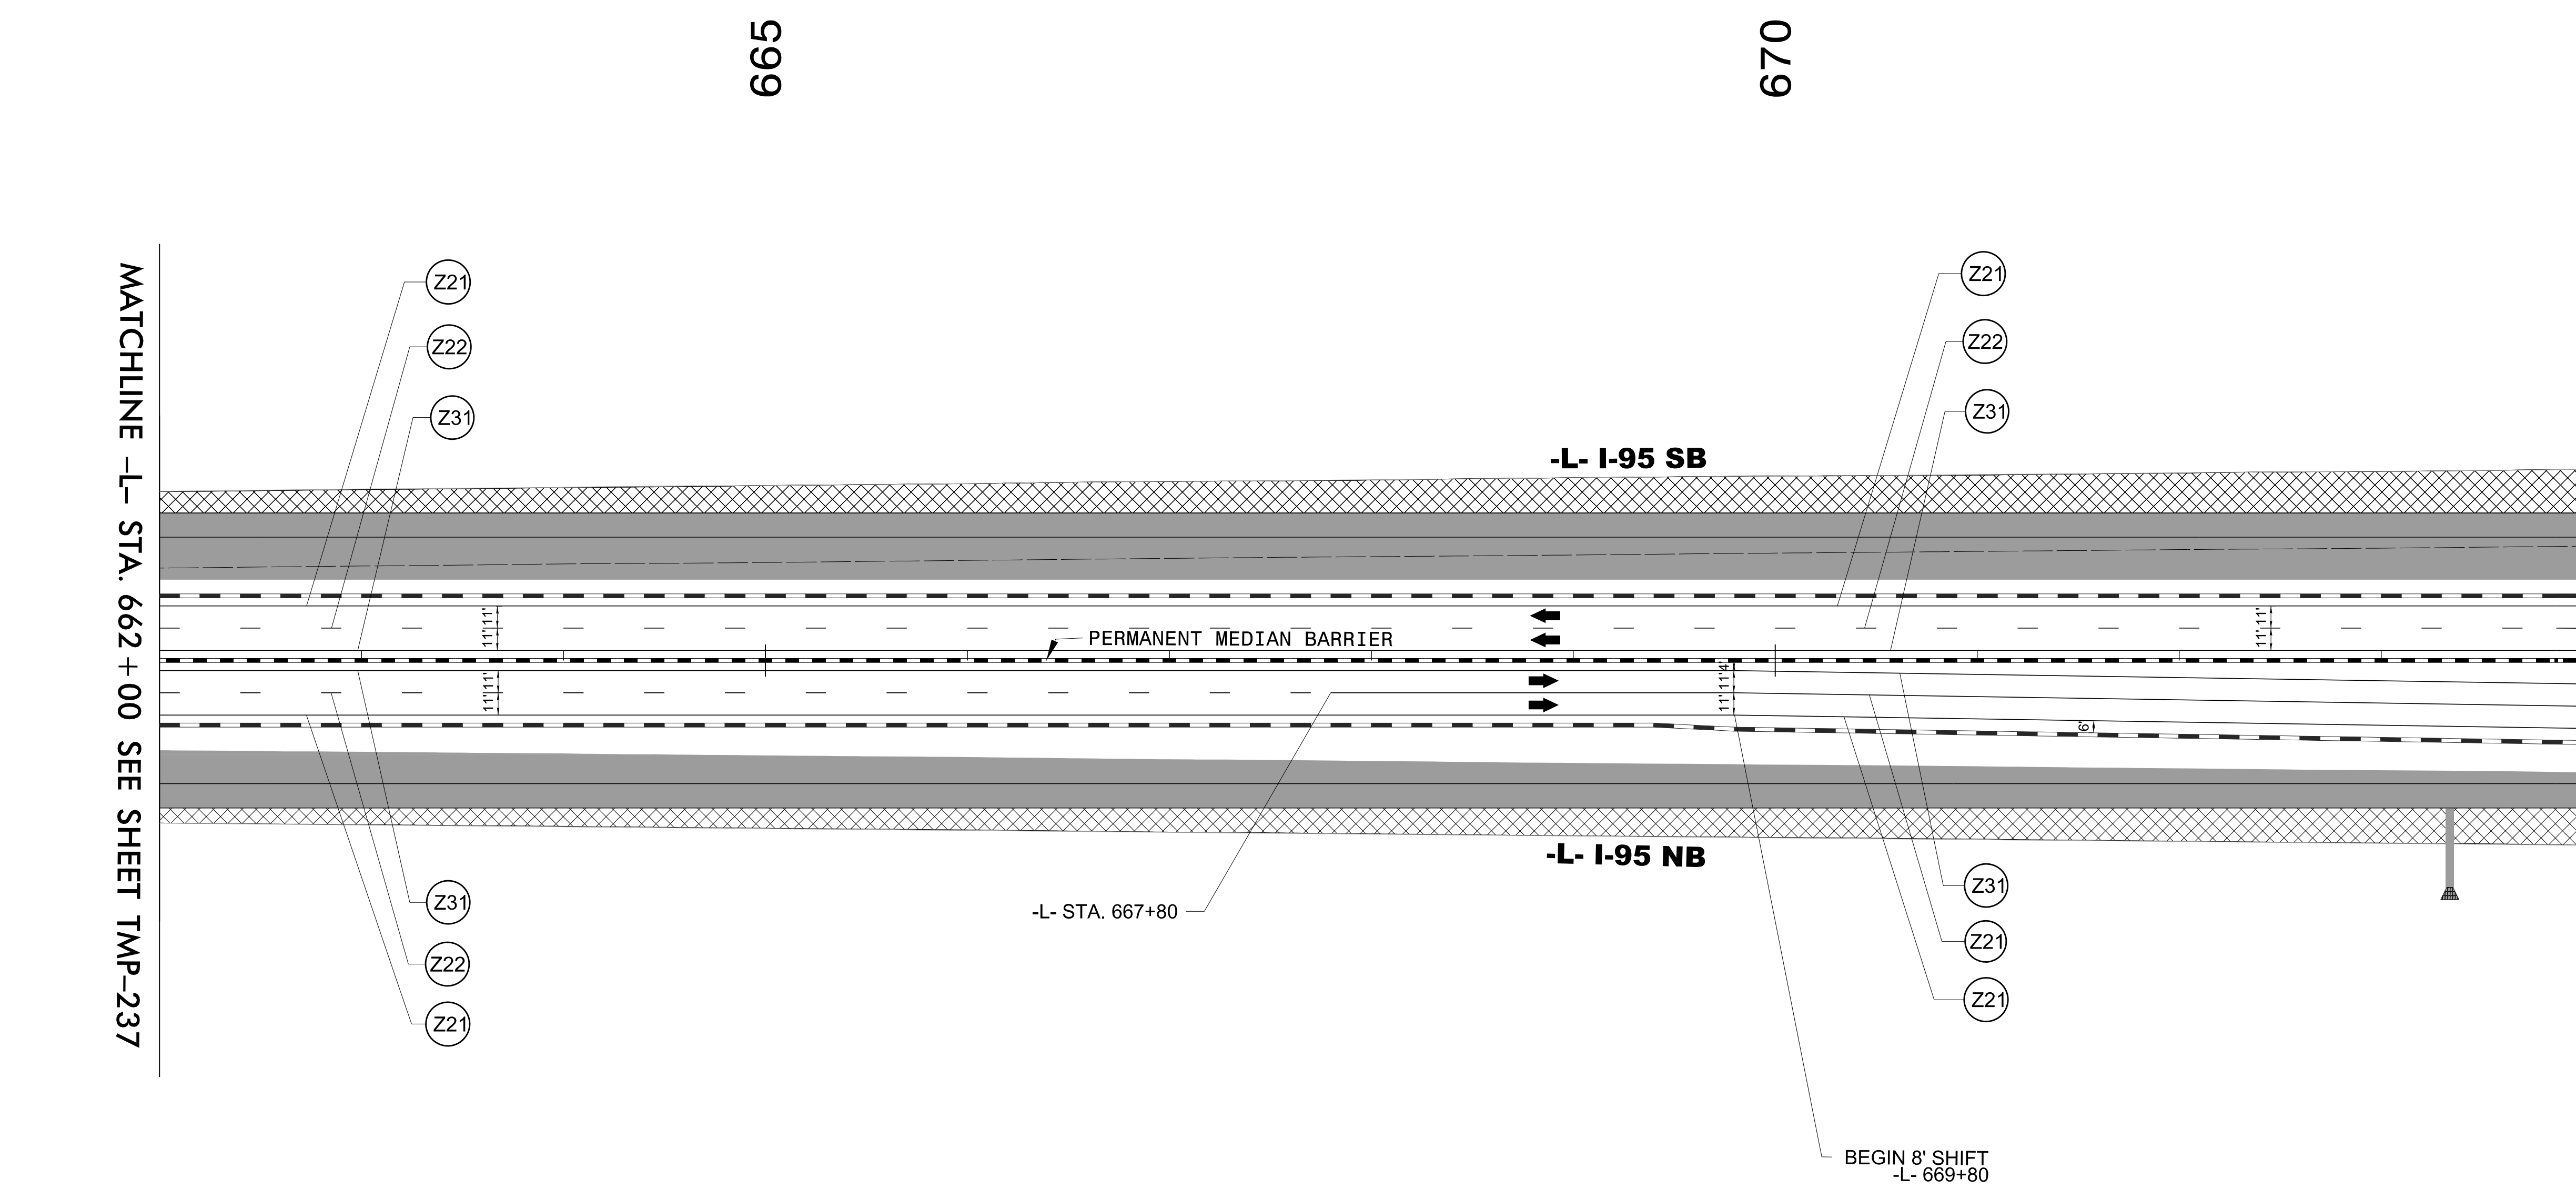


4/19/2022
U:\Traffic\Transportation Management\Plan\TCP\PLAN SHEETS\I-5987B_TMP-238_PHASE 3.dgn
angood

Stantec
Stantec Consulting Services Inc.
801 Jones Franklin Road
Suite 300
Raleigh, NC 27606
Tel. 919.851.6866
Fax. 919.851.7024
www.stantec.com
License No. F-0672

DocuSigned by:
J.W. Woollard
B8C02F49E93E13C

4/29/2022
**DOCUMENT NOT CONSIDERED FINAL
UNLESS ALL SIGNATURES COMPLETED**

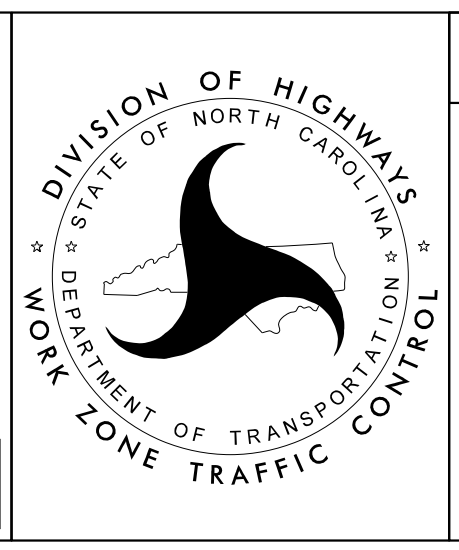

SECTION 2

-L- I-95
PHASE III
STEPS 1B, 2B, 3