

710


20

715

720

MATCHLINE -L- STA. 711 + 00 SEE SHEET TMP-241


MATCHLINE -L- STA. 7122 + 00 SEE SHEET TMP-243

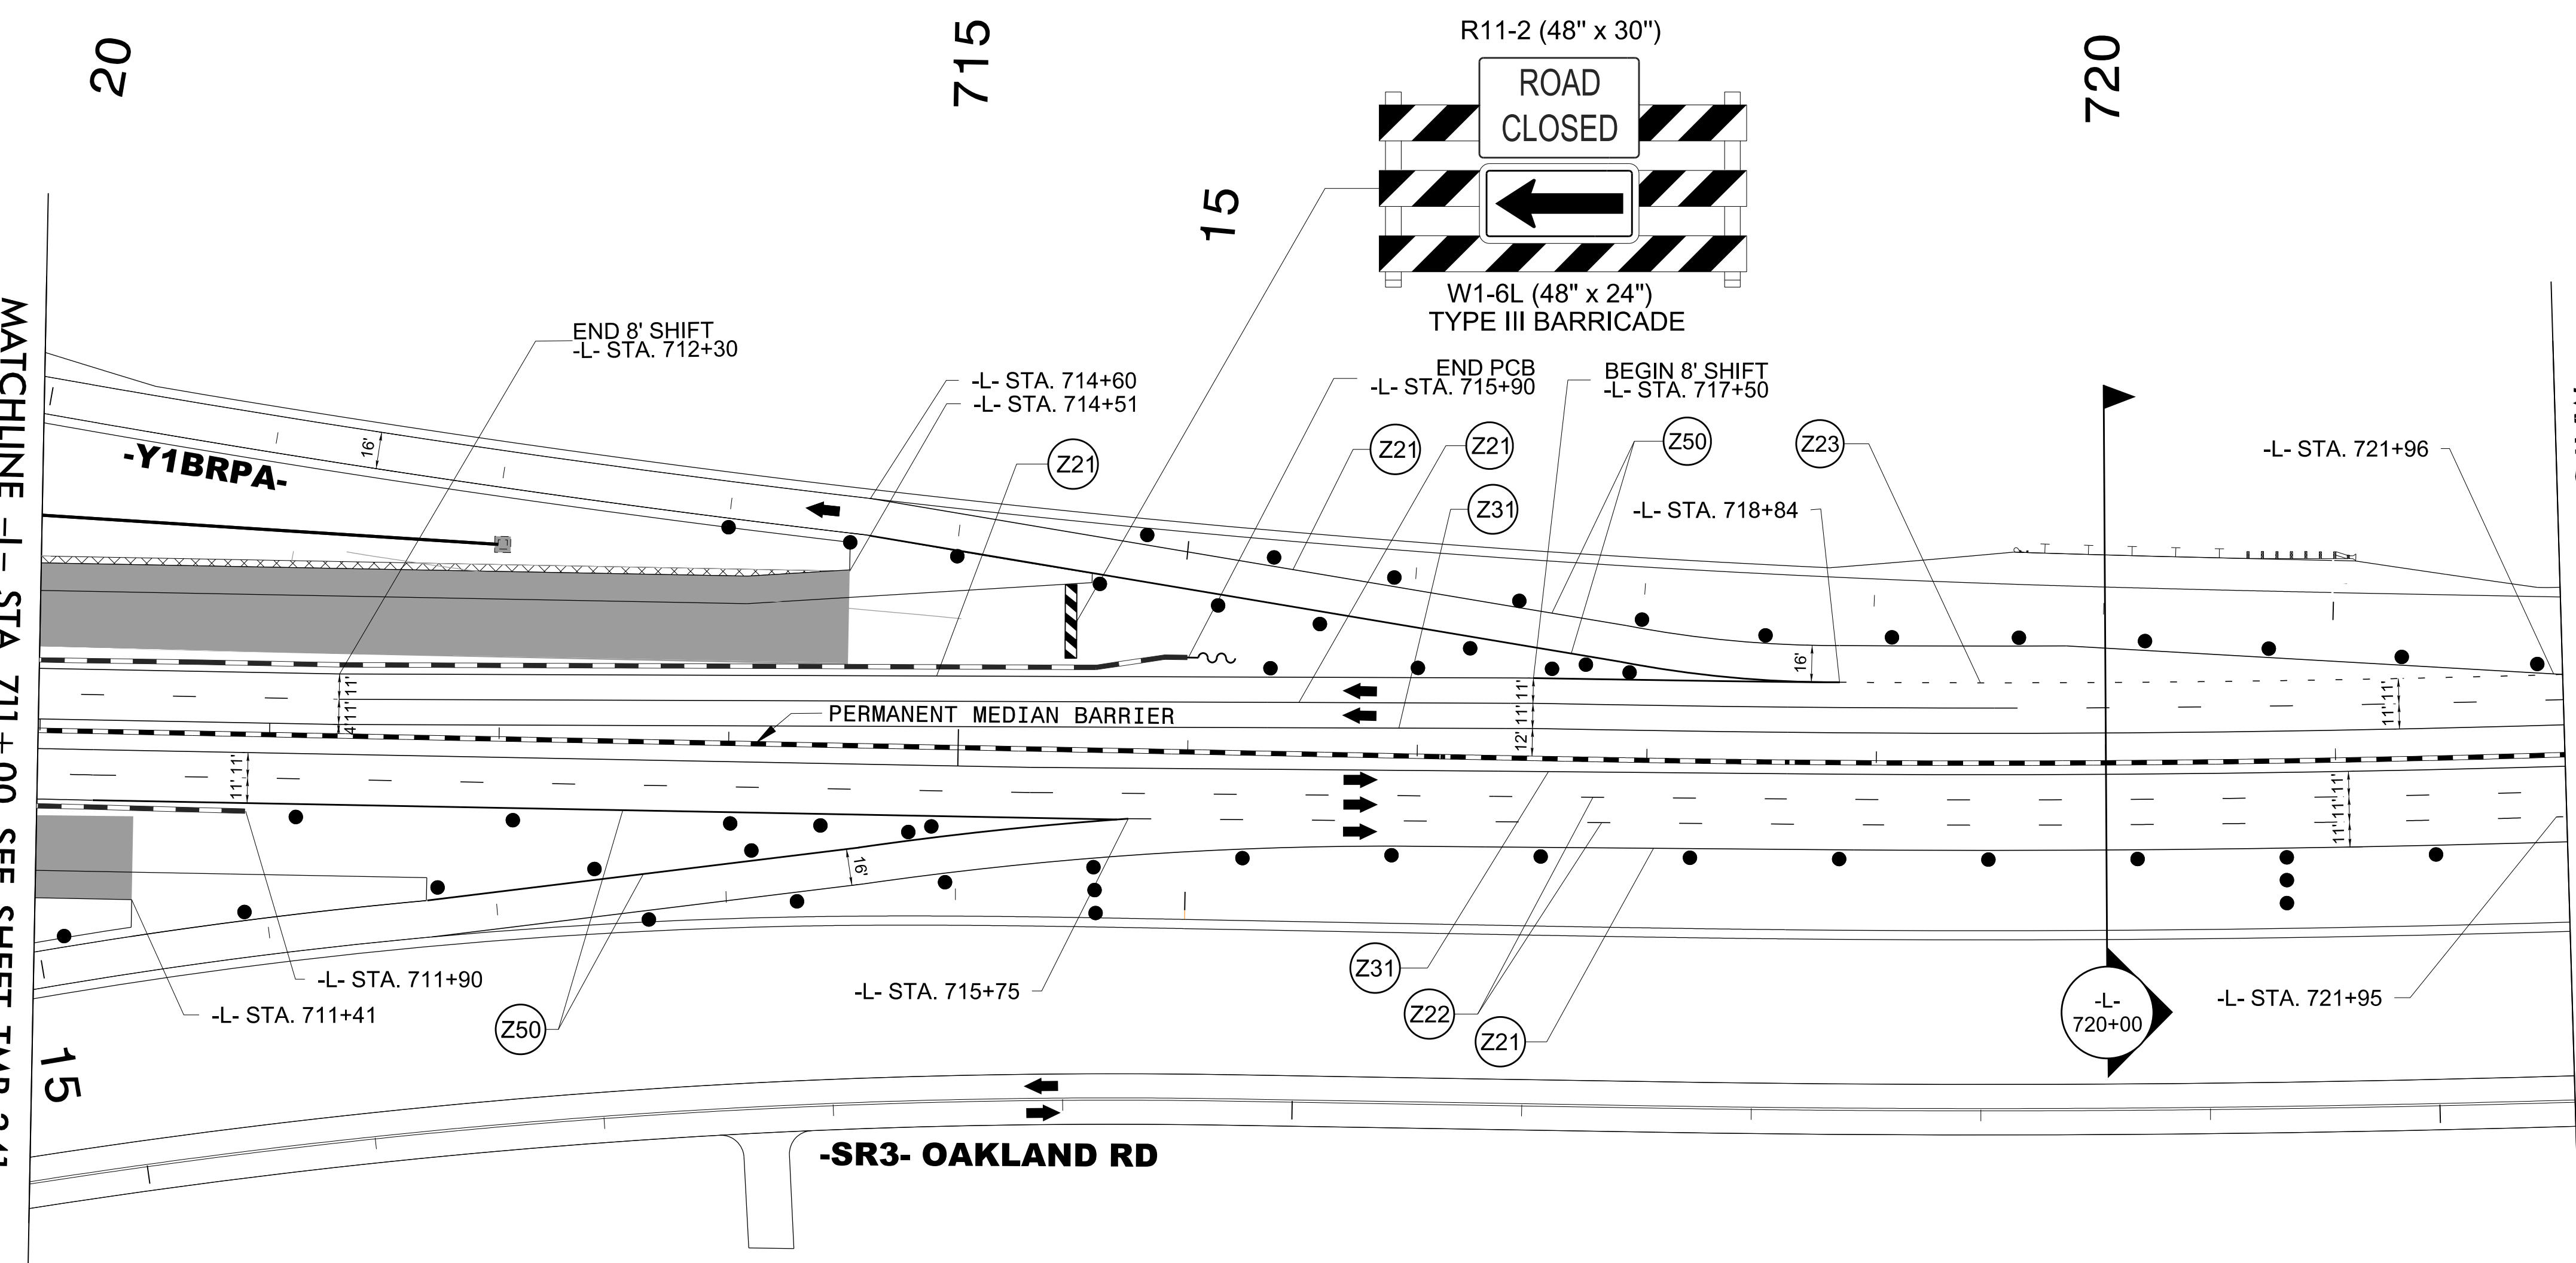

15

15

-SR3- OAKLAND RD

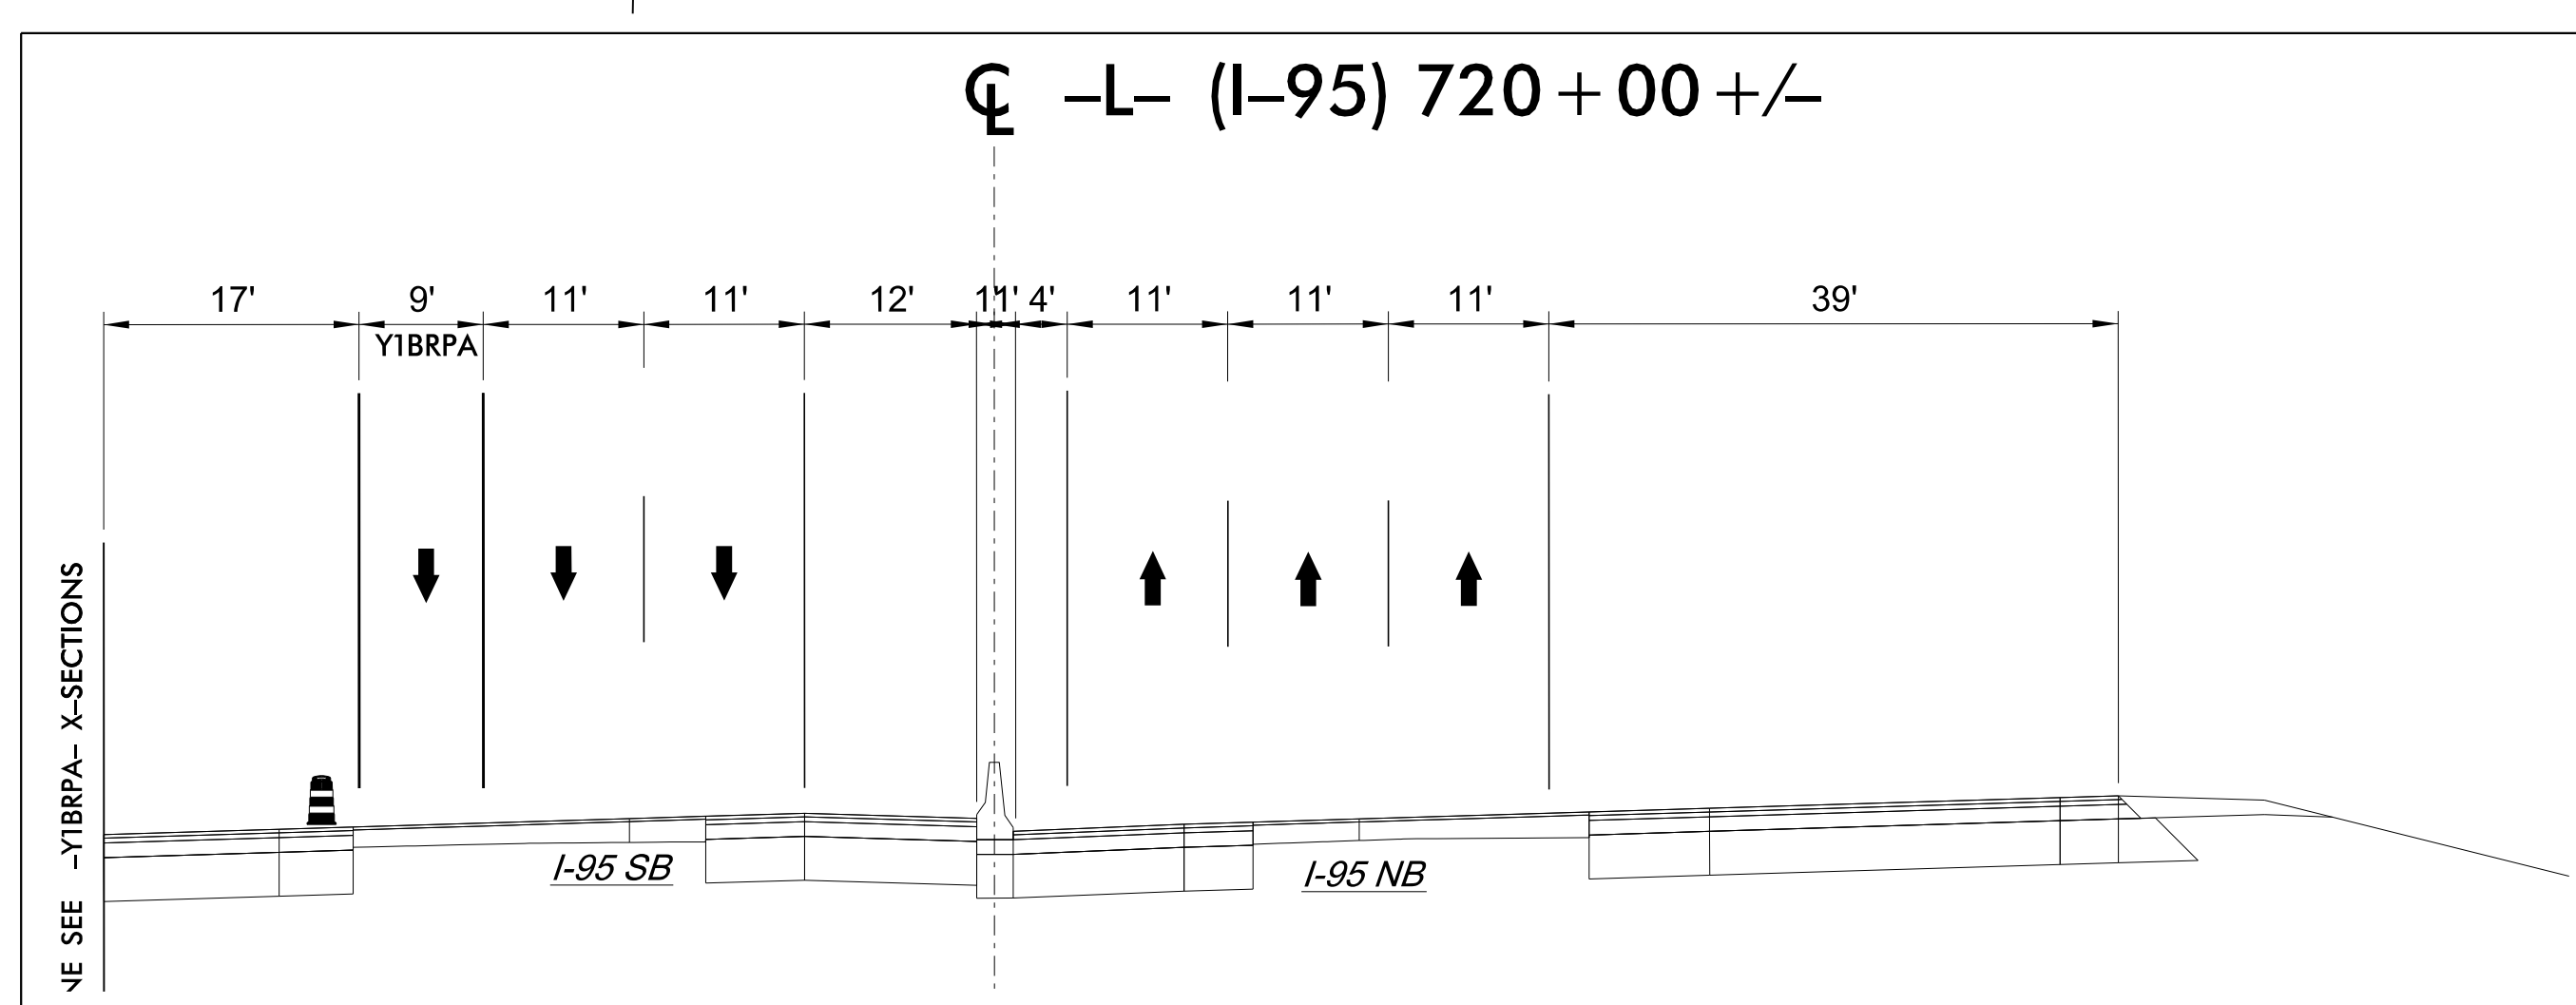

30

35


4/19/2022
U:\Traffic\Transportation Management Plan\TCP\PLAN SHEETS\I-5987B_TMP-242_PHASE 3.dgn
angood

Stantec
 Stantec Consulting Services Inc.
 801 Jones Franklin Road
 Suite 300
 Raleigh, NC 27606
 Tel. 919.851.6866
 Fax. 919.851.7024
 www.stantec.com
 License No. F-0672

DocuSigned by:
 J.W. Woollard
 BBO2F49E93
 4/29/2022

PROFESSIONAL SEAL
 19862
 ENGINEER
 J.W. WOOLLARD, JR.

**DOCUMENT NOT CONSIDERED FINAL
 UNLESS ALL SIGNATURES COMPLETED**

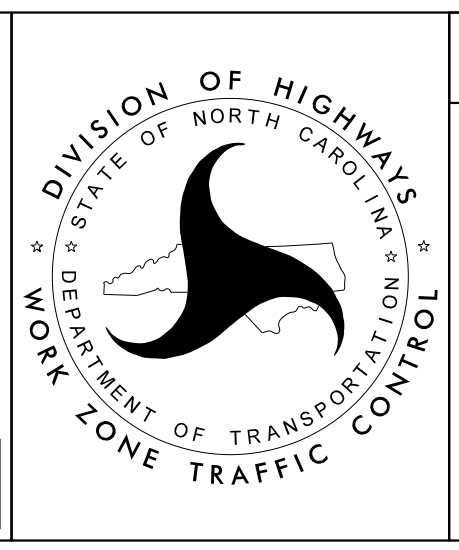

SECTION 2

-L- I-95
 PHASE III
 STEPS 1D, 2D, 3