


750

755

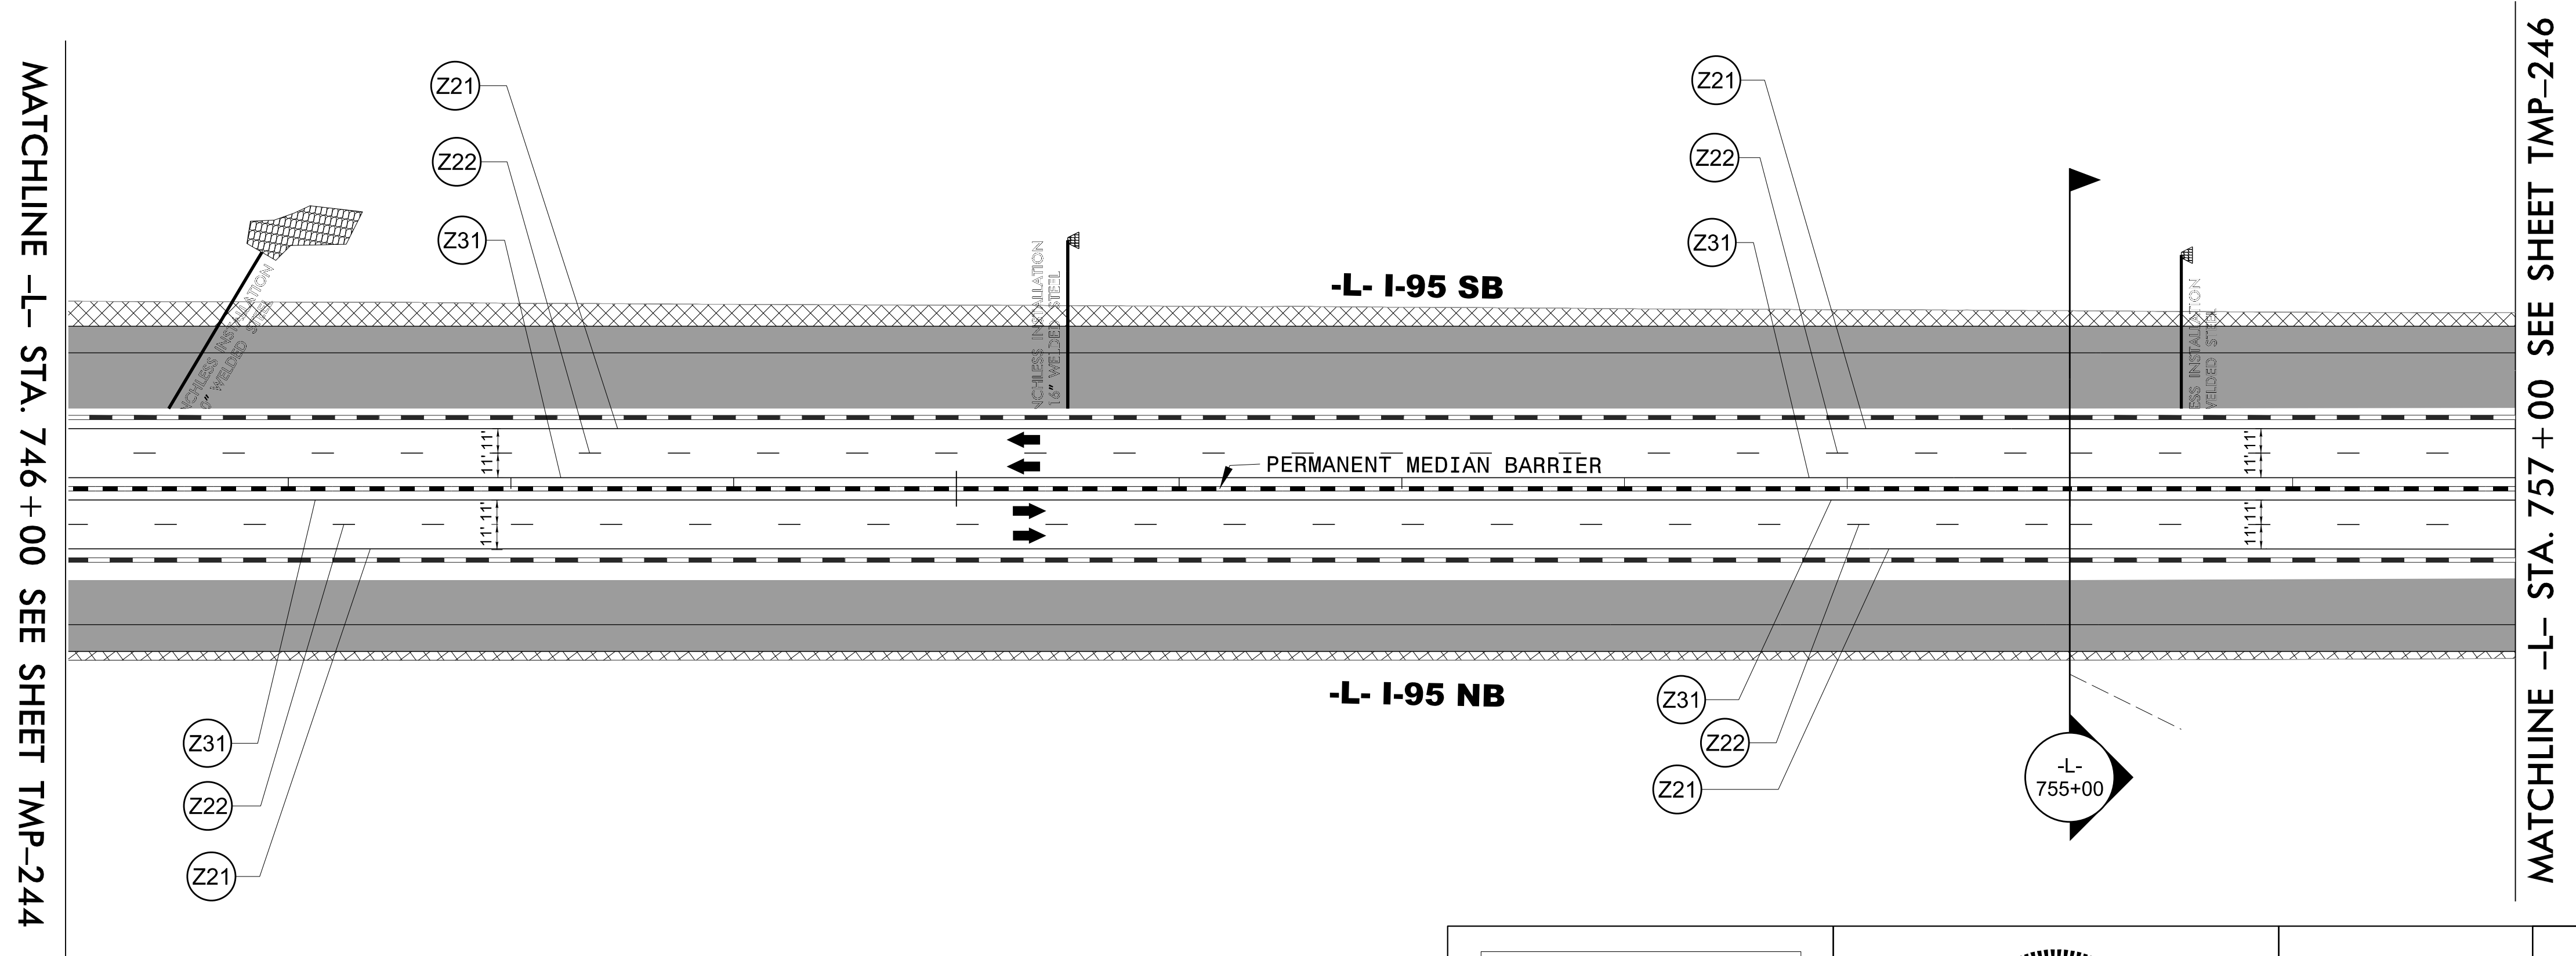


4/19/2022  
 U:\Traffic\Transportation Management\Plan\TCP\PLAN SHEETS\I-5987B\_TMP-245\_PHASE 3.dgn  
 angood

**Stantec**  
 Stantec Consulting Services Inc.  
 801 Jones Franklin Road  
 Suite 300  
 Raleigh, NC 27606  
 Tel. 919.851.6866  
 Fax. 919.851.7024  
 www.stantec.com  
 License No. F-0672

DocuSigned by:  
 J.W. Woolard  
 4/29/2022

**DOCUMENT NOT CONSIDERED FINAL  
 UNLESS ALL SIGNATURES COMPLETED**

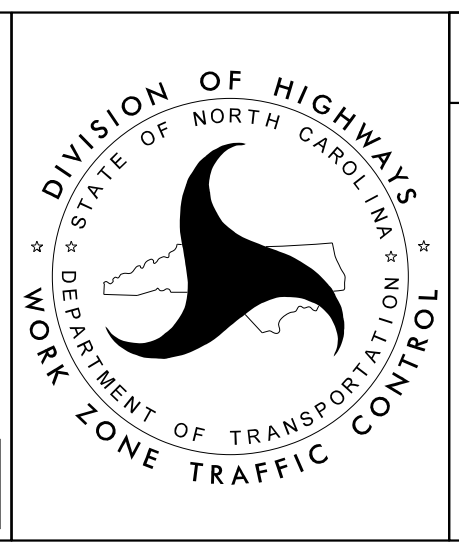

SECTION 2

-L- I-95  
 PHASE III  
 STEPS 1B, 2B, 3