


PROJ. REFERENCE NO.	SHEET NO.
I-5987B	TMP-246

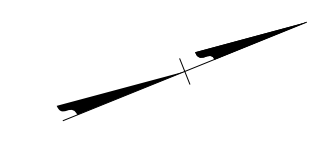

MATCHLINE -L- STA. 7457+00 SEE SHEET TMP-245

MATCHLINE -L- STA. 766+00 SEE SHEET TMP-247

Z21
Z22
Z31

Z31
Z22
Z21

Z21
Z22
Z31

Z31
Z22
Z21

-L- I-95 SB

-L- I-95 NB

-Y6- McRAINEY RD

-Y6- McRAINEY RD

PERMANENT MEDIAN BARRIER

760

25

765

30


35

4/19/2022
 U:\Traffic\Transportation Management\Plan\TCP\PLAN SHEETS\I-5987B_TMP-246_PHASE 3.dgn
 angood

Stantec Consulting Services Inc.
 801 Jones Franklin Road
 Suite 300
 Raleigh, NC 27606
 Tel. 919.851.6866
 Fax. 919.851.7024
 www.stantec.com
 License No. F-0672

4/29/2022

**DOCUMENT NOT CONSIDERED FINAL
 UNLESS ALL SIGNATURES COMPLETED**

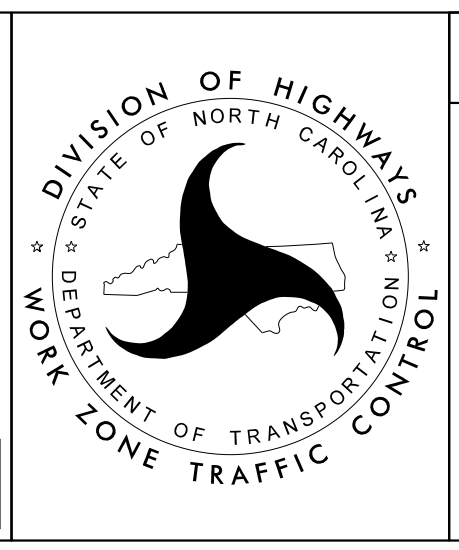

SECTION 2

-L- I-95
 PHASE III
 STEPS 1B, 2B, 3