


4/19/2022  
U:\Traffic\Transportation Management Plan\TCP\PLAN SHEETS\I-5987B\_TMP-247\_PHASE 3.dgn  
angood

**Stantec**  
Stantec Consulting Services Inc.  
801 Jones Franklin Road  
Suite 300  
Raleigh, NC 27606  
Tel. 919.851.6866  
Fax. 919.851.7024  
www.stantec.com  
License No. F-0672

DocuSigned by:  
J.W. Woollard, Jr.  
Professional Engineer  
SEAL  
19862  
J.W. WOOLLARD, JR.  
4/29/2022  
**DOCUMENT NOT CONSIDERED FINAL  
UNLESS ALL SIGNATURES COMPLETED**

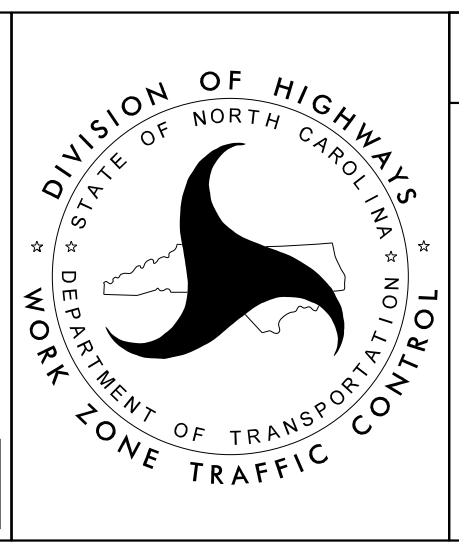

SECTION 2

-L- I-95  
PHASE III  
STEPS 1B, 2B, 3